


COPYRIGHT © 2021 KEYSTONE BARN SUPPLY, LLC.  
ALL RIGHTS RESERVED

CUSTOMER INFORMATION

*Keystone Barns*

5'x16' FIREWOOD SHED

TITLE			
GABLE DETAILS			
SIZE	CAGE CODE	DWG NO	REV
SCALE	SHEET		A.1

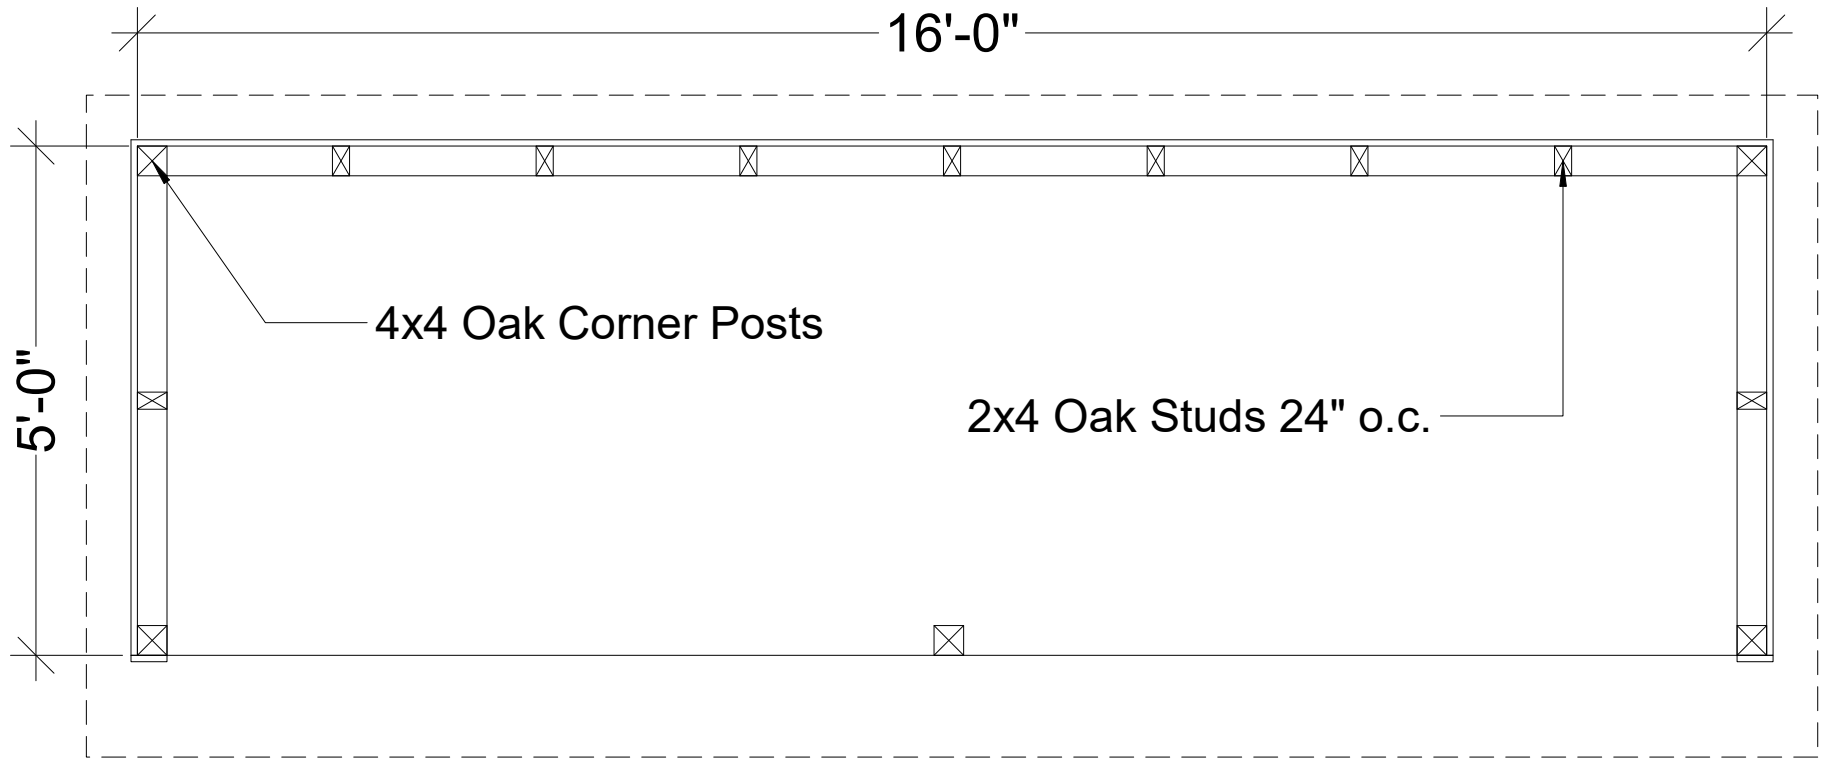

COPYRIGHT 2021 KEYSTONE BARN SUPPLY, LLC.  
ALL RIGHTS RESERVED

CUSTOMER INFORMATION

SEAL

*Keystone Barns*

5'x16' FIREWOOD SHED

TITLE

FLOOR PLAN

SIZE

CAGE CODE

DWG NO

REV

SCALE

SHEET

A.2