




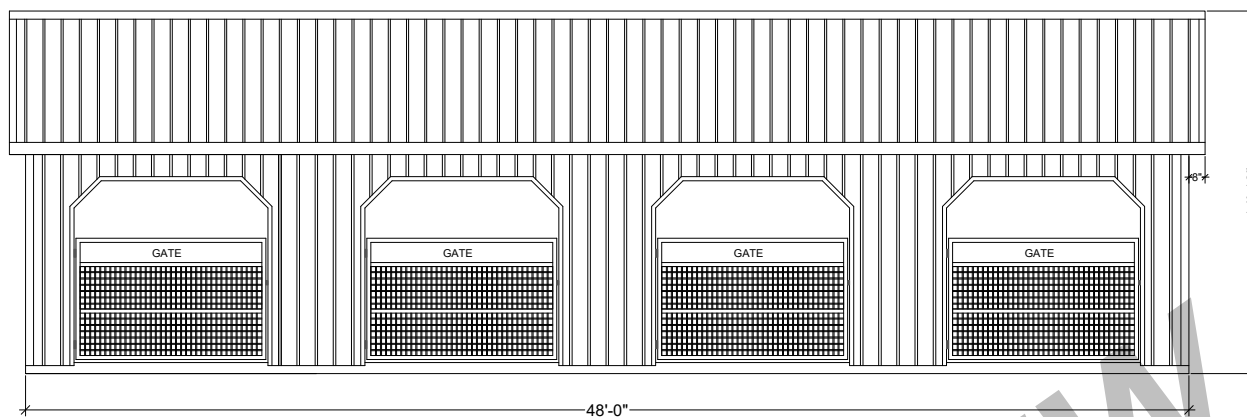


FRONT ELEVATION

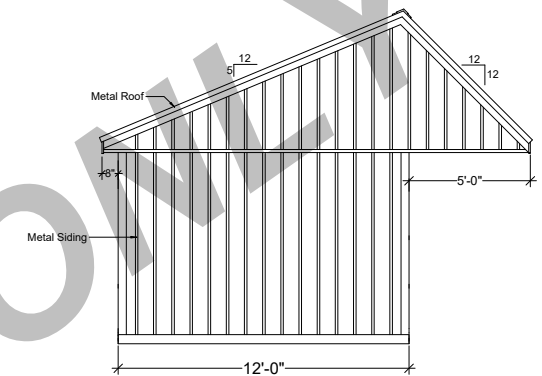

LEFT ELEVATION

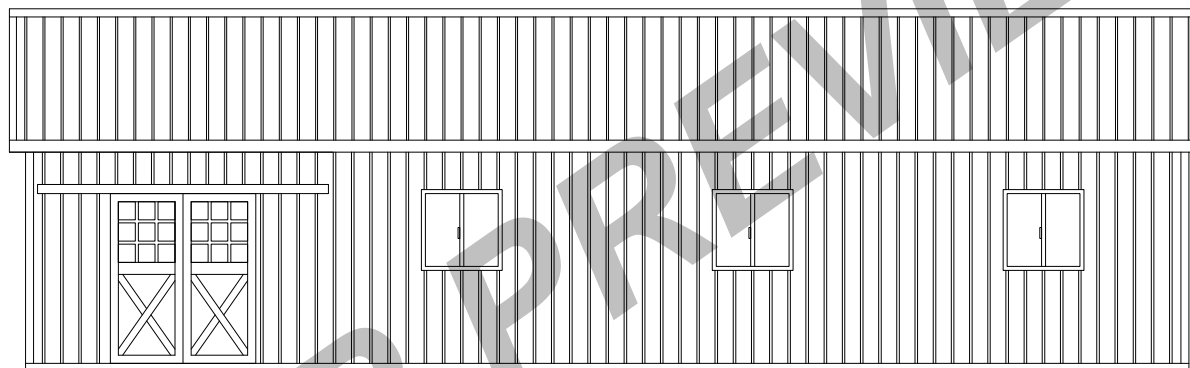

REAR ELEVATION

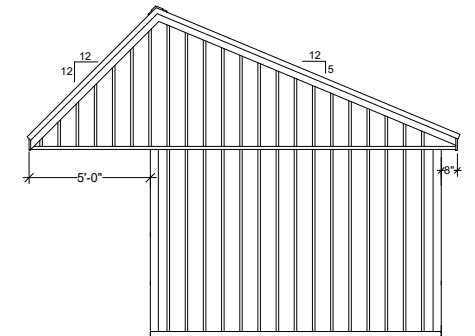

RIGHT ELEVATION

NOTE:

GATES, WINDOWS and DOOR ARE ALL OPTIONAL

DRAWING PREPARED FOR:

SAMPLE PRINT

Copyright © 2024 Keystone Barn Supply LLC.
All rights reserved.

SEAL

Keystone Barns
www.keystonebarns.com
(717) 666-7027

CUSTOM 12'x48' RUN IN BARN

TITLE

ELEVATIONS

SIZE

CAGE CODE


DWG NO

REV

SCALE

SHEET

A.1

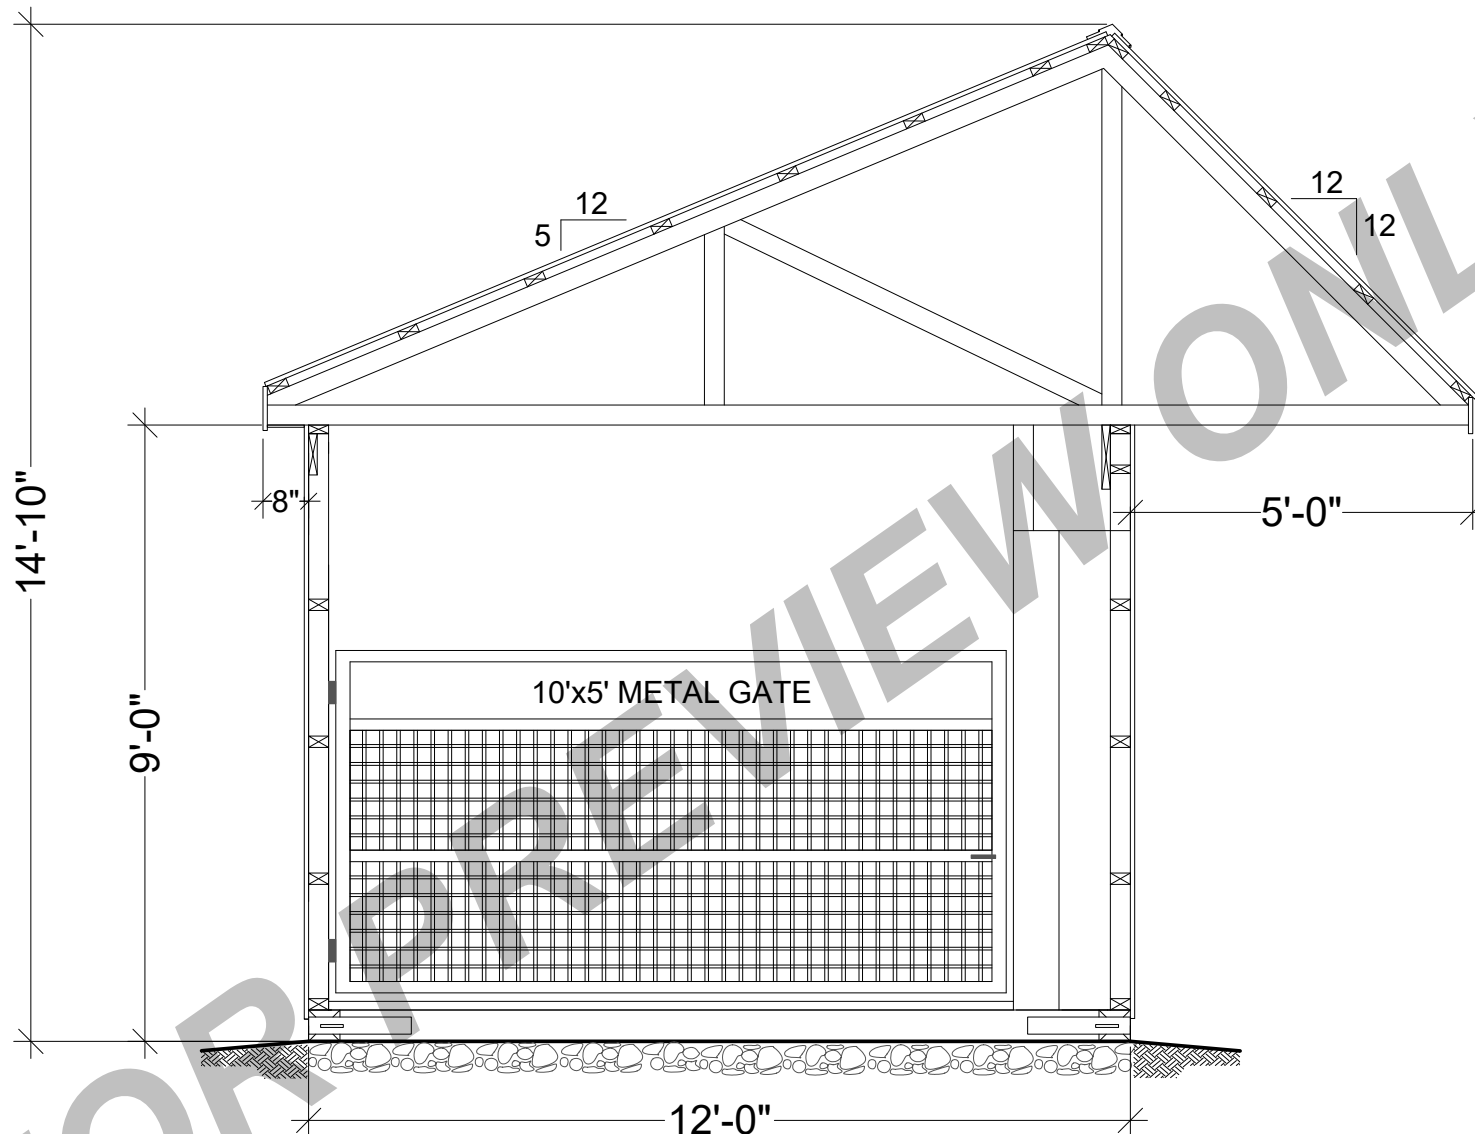

PARTITION GATES ARE OPTIONAL

DRAWING PREPARED FOR:

SAMPLE PRINT

Copyright © 2024 Keystone Barn Supply LLC.
All rights reserved.

SEAL

Keystone Barns
www.keystonebarns.com
(717) 666-7027

CUSTOM 12'x48' RUN IN BARN

TITLE

PARTITION GATE DETAIL

SIZE

CAGE CODE

DWG NO

REV

SCALE

SHEET

A.4