


Copyright © 2017 Keystone Barn Supply LLC. All rights reserved

CUSTOMER INFORMATION

Keystone Barns


12'x36' BARN with OVERHANG

TITLE			
GABLE & FOUNDATION DETAILS			
SIZE	CAGE CODE	DWG NO	REV
SCALE	SHEET		A.1

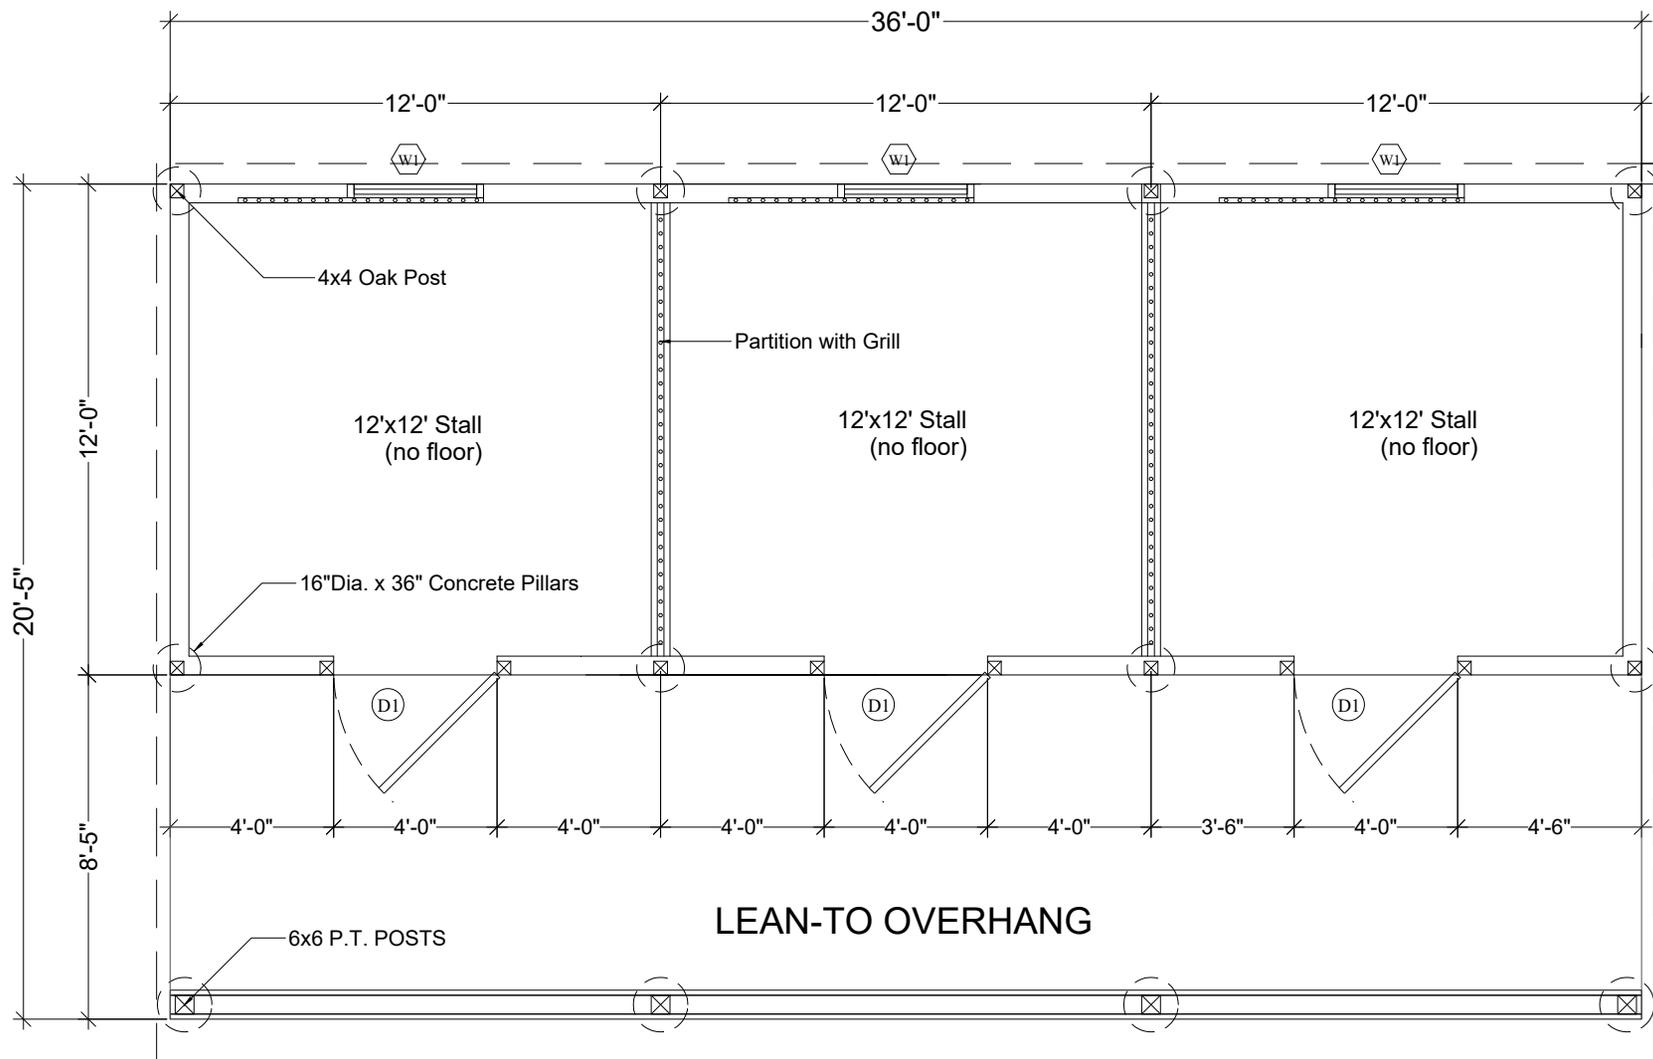

Copyright © 2017 Keystone Barn Supply LLC. All rights reserved

DESIGN LOADS: WIND LOAD: 100 MPH (3 SEC. GUSTS) 85 MPH SUSTAINED SNOW LOAD: LIVE LOAD - 30 PSF PLUS DRIFT DEAD LOAD - ROOF WITH SHINGLES 10 PSF	1. EXTERIOR WALLS TO BE LINED ON INSIDE w/ 1 x 8 OAK VERTICAL KICKBOARDS UP TO 4'-0" 2. ALL ROOMS TO HAVE UNFINISHED FLOOR (D1) 4'x7' DUTCH DOOR (W1) 6-LITE WINDOW w./GRILL	CUSTOMER INFORMATION	Keystone Barns	12'x36' BARN with OVERHANG			
				TITLE FLOOR PLAN			
		SCALE		SIZE	CAGE CODE	DWG NO	REV
				SHEET		A.2	

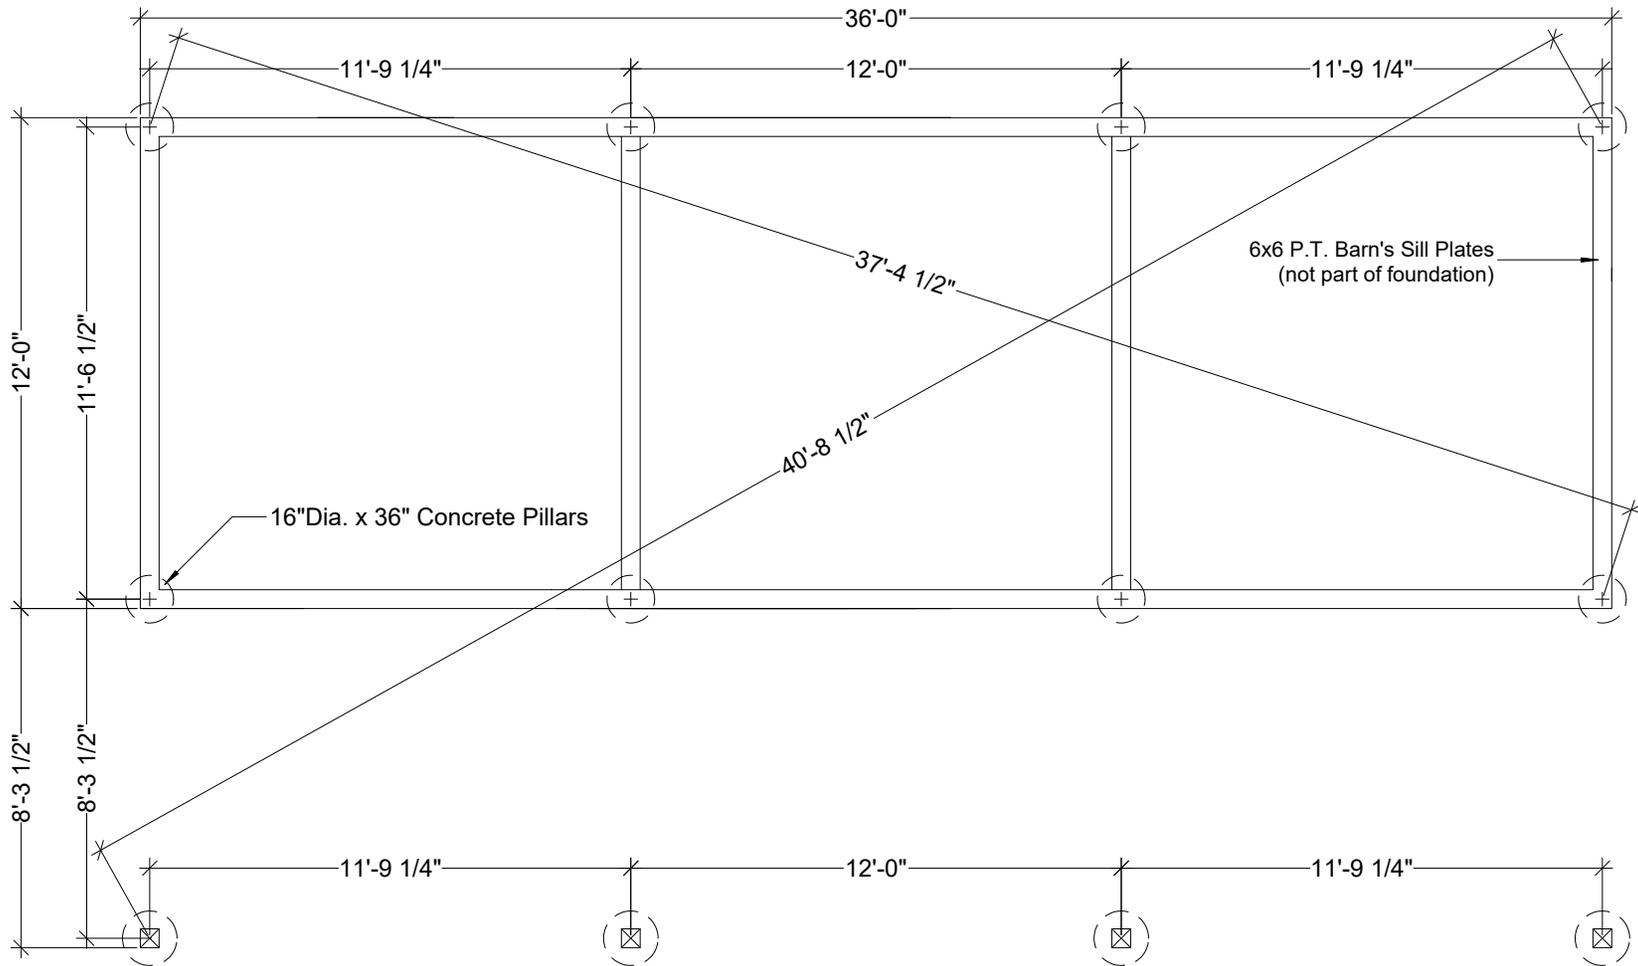

Copyright © 2017 Keystone Barn Supply LLC. All rights reserved

NOTES:

1. Install concrete pillars per plan. Drill holes below local frost line. Concrete mix #3500.
2. Install stone base for barn. Min. 5" of A-2 Modified stone.
3. Stone base to be level and well compacted. Make stone base almost even with top of pillars (not higher).

CUSTOMER INFORMATION

Keystone Barns

12'x36' BARN with OVERHANG

TITLE			
PILLAR LAY-OUT			
SIZE	CAGE CODE	DWG NO	REV
SCALE	SHEET		A.3