



36'x60' HORSE STABLE WITH 12' HIGH WALLS
9/12 ROOF PITCH & BOARD & BATTEN SIDING

BEFORE USING THIS PLAN:

- 1. YOU MUST FIRST CONFIRM THIS PLAN FOR CODE COMPLIANCE WITH AN ENGINEER OR YOUR LOCAL CODE OFFICIAL.
- 2. THIS PLAN IS NOT DESIGNED FOR HIGH WIND ZONES AND WILL NEED TO BE MODIFIED BY AN ENGINEER OR AN ARCHITECT TO COMPLY WITH HIGH WIND ZONE CODES.
- 3. IF THIS PLAN IS USED AS-IS WITHOUT FIRST CONFIRMING WITH AN ENGINEER, END USER SHALL BE FULLY RESPONSIBLE FOR ANY OR ALL CONSEQUENCES THAT MIGHT ARISE OUT OF USE OF THIS PLAN.

NOTES:

By using these plans you agree not to hold Keystone Barn Supply, LLC, it's owners and/or plan designers responsible for any mistakes or incorrect design. You also agree that Keystone Barn Supply LLC, its owners or plan designers will not be, under any circumstances liable to the consumer or end user for any incidental, consequential, special, exemplary, or punitive damages arising out of the use of these plans. You MUST ALWAYS consult with your local engineer and your contractor before using any of our plans or doing any construction work.

FILE INFO.

BUILDERS' INFORMATION

NOTES ON COPYRIGHT

THIS DRAWING IS COPYRIGHTED AND MAY ONLY BE USED TO CONSTRUCT THE BUILDING AS INTENDED. FOR ANY OTHER USE, THE USER MUST OBTAIN WRITTEN PERMISSION FROM KEYSTONE BARN SUPPLY, LLC. ALL RIGHTS RESERVED.

36'x60'x12' HORSE STABLE
FOR

SEAL

PROJECT NO.

DRAWN BY

FILE INFO.

REVISIONS

DATE

DRAWING TITLE

BARN IMAGE
DISCLAIMER

SHEET NO.

GENERAL NOTES - AGRICULTURAL BUILDING

1. PROVIDE EROSION PROTECTION AS REQ'D BY ALL GOVERNING AUTHORITIES.
2. PROVIDE P.T. WD. WHERE IN CONTACT W/ EPDM ROOFING, FLASHING, WATERPROOFING, MASONARY, CONCRETE OR EARTH.
3. ALL WOOD FASTENERS, HANGERS, ETC. IN CONTACT w/ P.T. WD. TO RECEIVE MIN. G90 GALV OR GREATER AS REQD. BY FASTENER MFR. FOR TYPE OF P.T. CHEMICAL USED AND/OR ENVIRONMENT.
4. CONFORM TO ELECTRIC REQTS. OF NEC 2002 INCL. GFCI RECEPTS. & GROUNDING OF CONC. SLABS ANIMAL USE AREAS.
5. LIGHTNING PROTECTION WILL BE INSTALLED COMPLYING w/ NFPA 780
6. FRAMING POSTS
7 POSTS EXTERIOR WALLS & AISLE
7 POSTS @ DUTCH DOORS
7 POSTS @ STALL DOORS
7. CONC. FOOTERS ARE SIZED ASSUMING A MIN. SOIL BEARING CAPACITY OF 3000 PSF
8. WASH STALL TO HAVE 4" CONCRETE FLOOR WITH CENTER DRAIN
9. AISLE & TACK ROOM TO HAVE 4" CONCRETE FLOOR
10. STALL FRONTS TO BE 2x8 T&G SYP PLANKS 4" HIGH WITH 36" HIGH METAL GRILL ON TOP
11. STALL PARTITIONS TO BE 2X8 T&G SYP 4" HIGH WITH 36" METAL GRILL ON TOP
12. TOTAL AREA UNDER ROOF (INCLUDES OVERHANGS) - ? SQ.F.

DO NOT SCALE DIMENSIONS OFF DRAWINGS. USE WRITTEN OR CALCULATED DIMENSIONS.

ALL CONTRACTORS ARE RESPONSIBLE FOR CHECKING DIMENSIONS BEFORE ESTIMATING, ORDERING OR STARTING WORK.

ALL WORK SHALL CONFORM TO CODES AND REQUIREMENTS OF LOCAL, COUNTY, STATE, NATIONAL BUILDING SAFETY CODES AND OTHER AGENCIES AND AUTHORITIES HAVING JURISDICTION OVER THE PROJECT.

CODE INFO. ON STRUCTURE:

CONSTRUCTION TO CONFORM WITH DESIGN DOCUMENTS & ALL CODE REQTS.

1. FOUNDATIONS DESIGNED FOR ASSUMED ALLOWABLE NETSOIL BEARING PRESSURE OF 3000 PSF

2. DESIGN LIVE LOADINGS AS FOLLOWS:
- LOFT: 50 PSF
 - SNOW: 45 PSF GROUND SNOW LOAD
 - WIND: 110 MPH (EXPOSURE C)
 - SEISMIC USE GROUP: 1
 - SITE CLASS: D
 - SEISMIC FORCE RESIST: WD. FRAME
 - WEATHERING: SEVERE
3. DEAD LOADS AS FOLLOWS:
- ROOF w/ SHINGLES: 10PSF
 - LOFT: 10PSF


4. PLACE FILL & BACKFILL IN MAX. 8" LIFTS. COMPACT EACH LAYER UNDER FOOTINGS & SLABS TO A DRY DENSITY OF MIN. 95%. DO NOT BUILD ON SOILS LESS THAN INDICATED DESIGN STRENGTH.
5. CONCRETE TO HAVE 28-DAY MIN. COMPRESSIVE STRENGTH AS FOLLOWS:
- 4000 PSI AT EXT. SLABS
 - 3000 PSI ALL OTHER LOCATIONS
- PROVIDE COVERING OF REINF. PER IBC TABLE 1907.1.1
- PROVIDE CORNER BARS TO MATCH CONTIN. REINF.
- LAP ALL REINF. MIN 24" W.W.F. TO LAP MIN. 8".
6. ALL STRUCTURAL WOOD TO BE GRADED LUMBER - MIN. S.P.F. OR #2 HEM-FIR UNLESS NOTED OTHERWISE.
7. CONTRACTOR IS RESPONSIBLE OF MEANS OF CONSTRUCTION, INCL. PROVIDING GUYS, BRACING & SHORING AS REQUIRED FOR ALL LOADING CONDITIONS THROUGHOUT CONSTRUCTION. CONTRACTOR IS NOT TO STORE MATERIALS IN EXCESS OF DESIGN LIVE LOADS WITHOUT APPROVAL OF ARCHITECTOR.
8. ALL STAIRS & RAILING (IF ANY) TO CONFORM w/.LOADING REQTS. IN CODE
9. CONCRETE FLOOR SLAB-ON-GRADE TO INCLUDE CONTROL JOINTS A MAXIMUM OF 12' O.C. AND 1/4" OF THE SLAB THICKNESS. ALL TOPSOIL, ORGANICS AND CLAY TO BE REMOVED FROM FLOOR SLABS PRIOR TO CONCRETE OR FILL PLACEMENT. FILLS TO BE NON-EXPANSIVE GRANULAR SOIL. PLACED IN 6-8 INCH LIFTS AND COMPACTED TO 95% OF THE MAXIMUM PROCTOR DENSITY AND WITHIN 2% OF OPTIMUM MOISTURE CONTENT.

SYMBOL LEGEND


- D1 → 12'-0" x 10'-0" SPLIT SLIDING DOOR with WINDOWS (make doors 3" wider each side to overlap the opening)
- D2 → 3068 SERVICE DOOR
- D3 → 4'x8' DUTCH DOOR with 9-LITE WINDOW
- D4 → 4'x7' STALL SLIDING DOOR (wooden door with metal grill)
- W1 → 8-LITE SLIDER WINDOW w/GRILL
- W2 → 8-LITE SLIDER WINDOW
- 1 → DETAIL NUMBER
- A.1 → SHEET DETAIL IS LOCATED
- 1 → SECTION NUMBER
- A.1 → SHEET SECTION IS LOCATED

BEFORE USING THIS PLAN:

1. YOU MUST FIRST CONFIRM THIS PLAN FOR CODE COMPLIANCE WITH AN ENGINEER OR YOUR LOCAL CODE OFFICIAL.
2. THIS PLAN IS NOT DESIGNED FOR HIGH WIND ZONES AND WILL NEED TO BE MODIFIED BY AN ENGINEER OR AN ARCHITECT TO COMPLY WITH HIGH WIND ZONE CODES.
3. IF THIS PLAN IS USED AS-IS WITHOUT FIRST CONFIRMING WITH AN ENGINEER, END USER SHALL BE FULLY RESPONSIBLE FOR ANY OR ALL CONSEQUENCES THAT MIGHT ARISE OUT OF USE OF THIS PLAN.

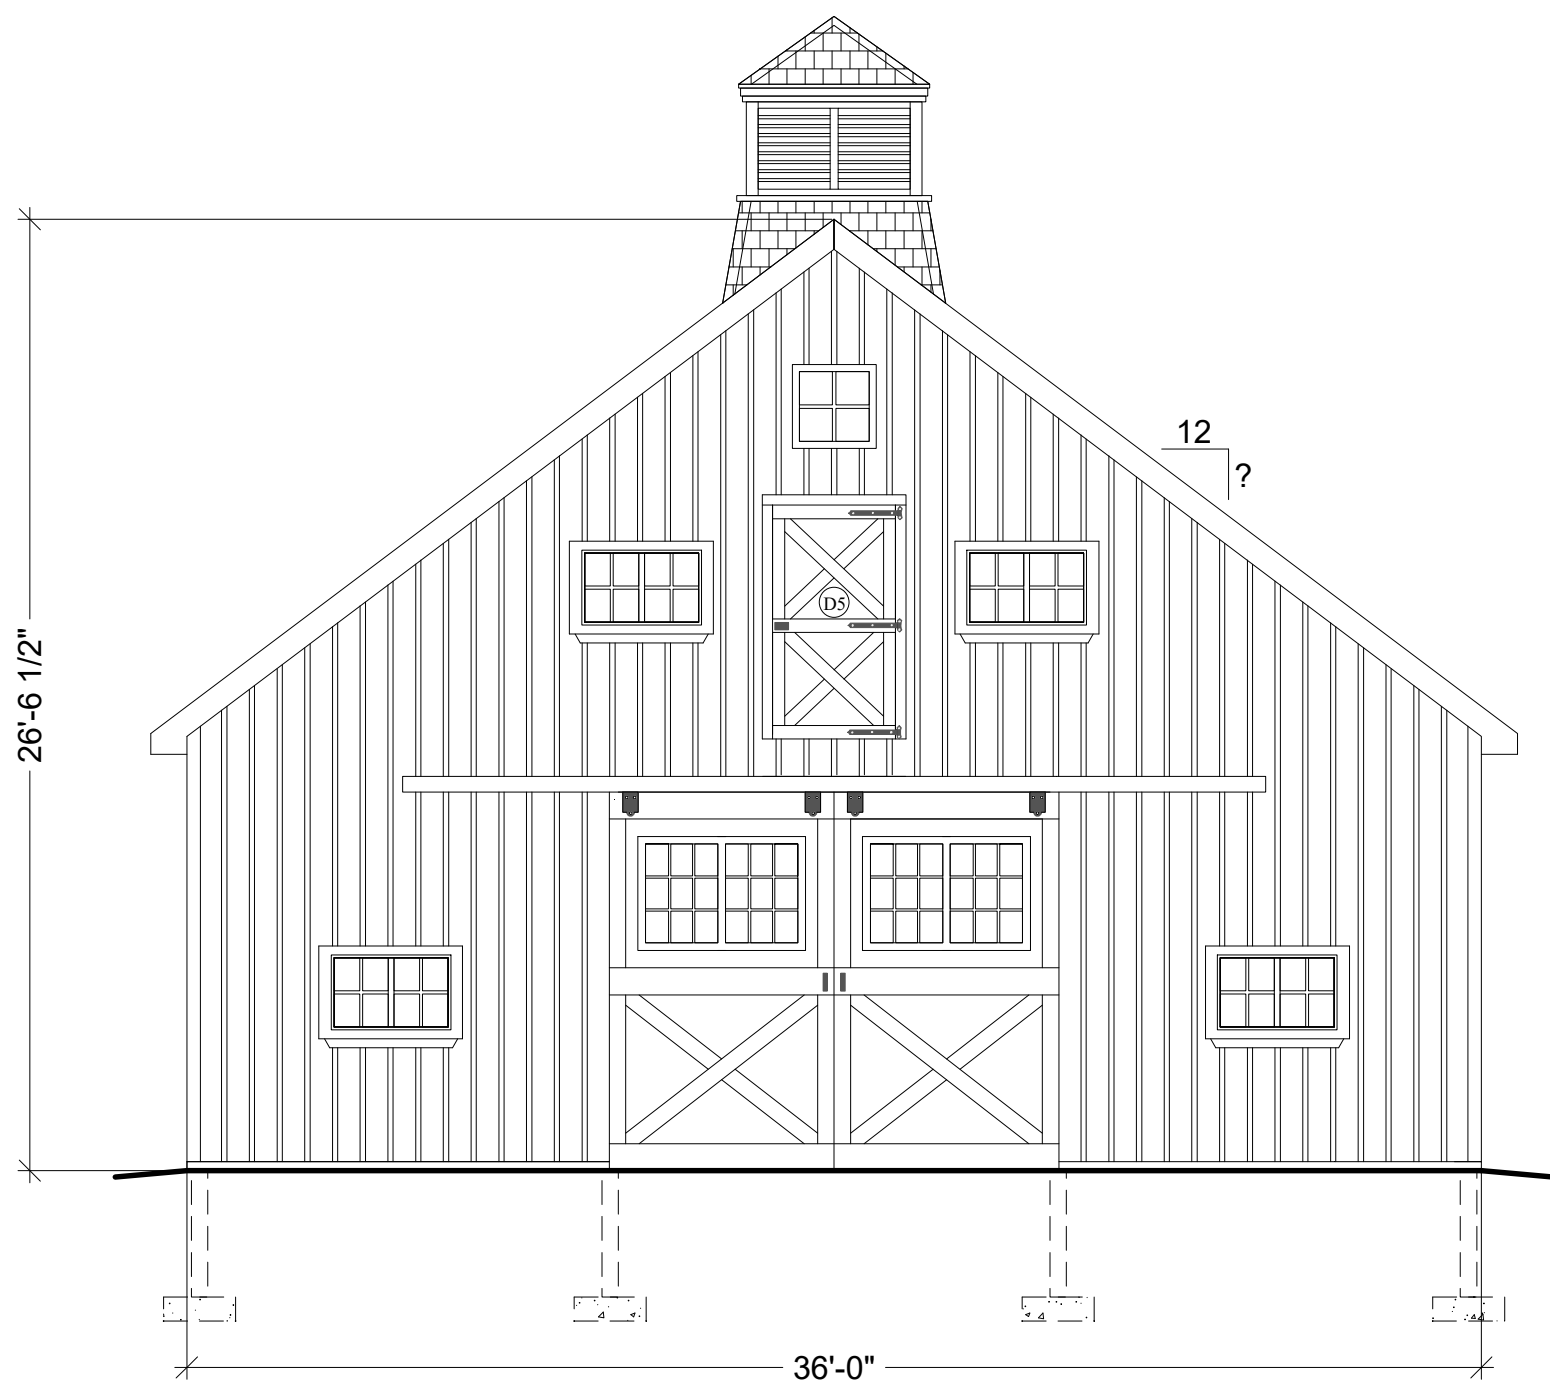


1 FRONT ELEVATION
A.1 SCALE: ?

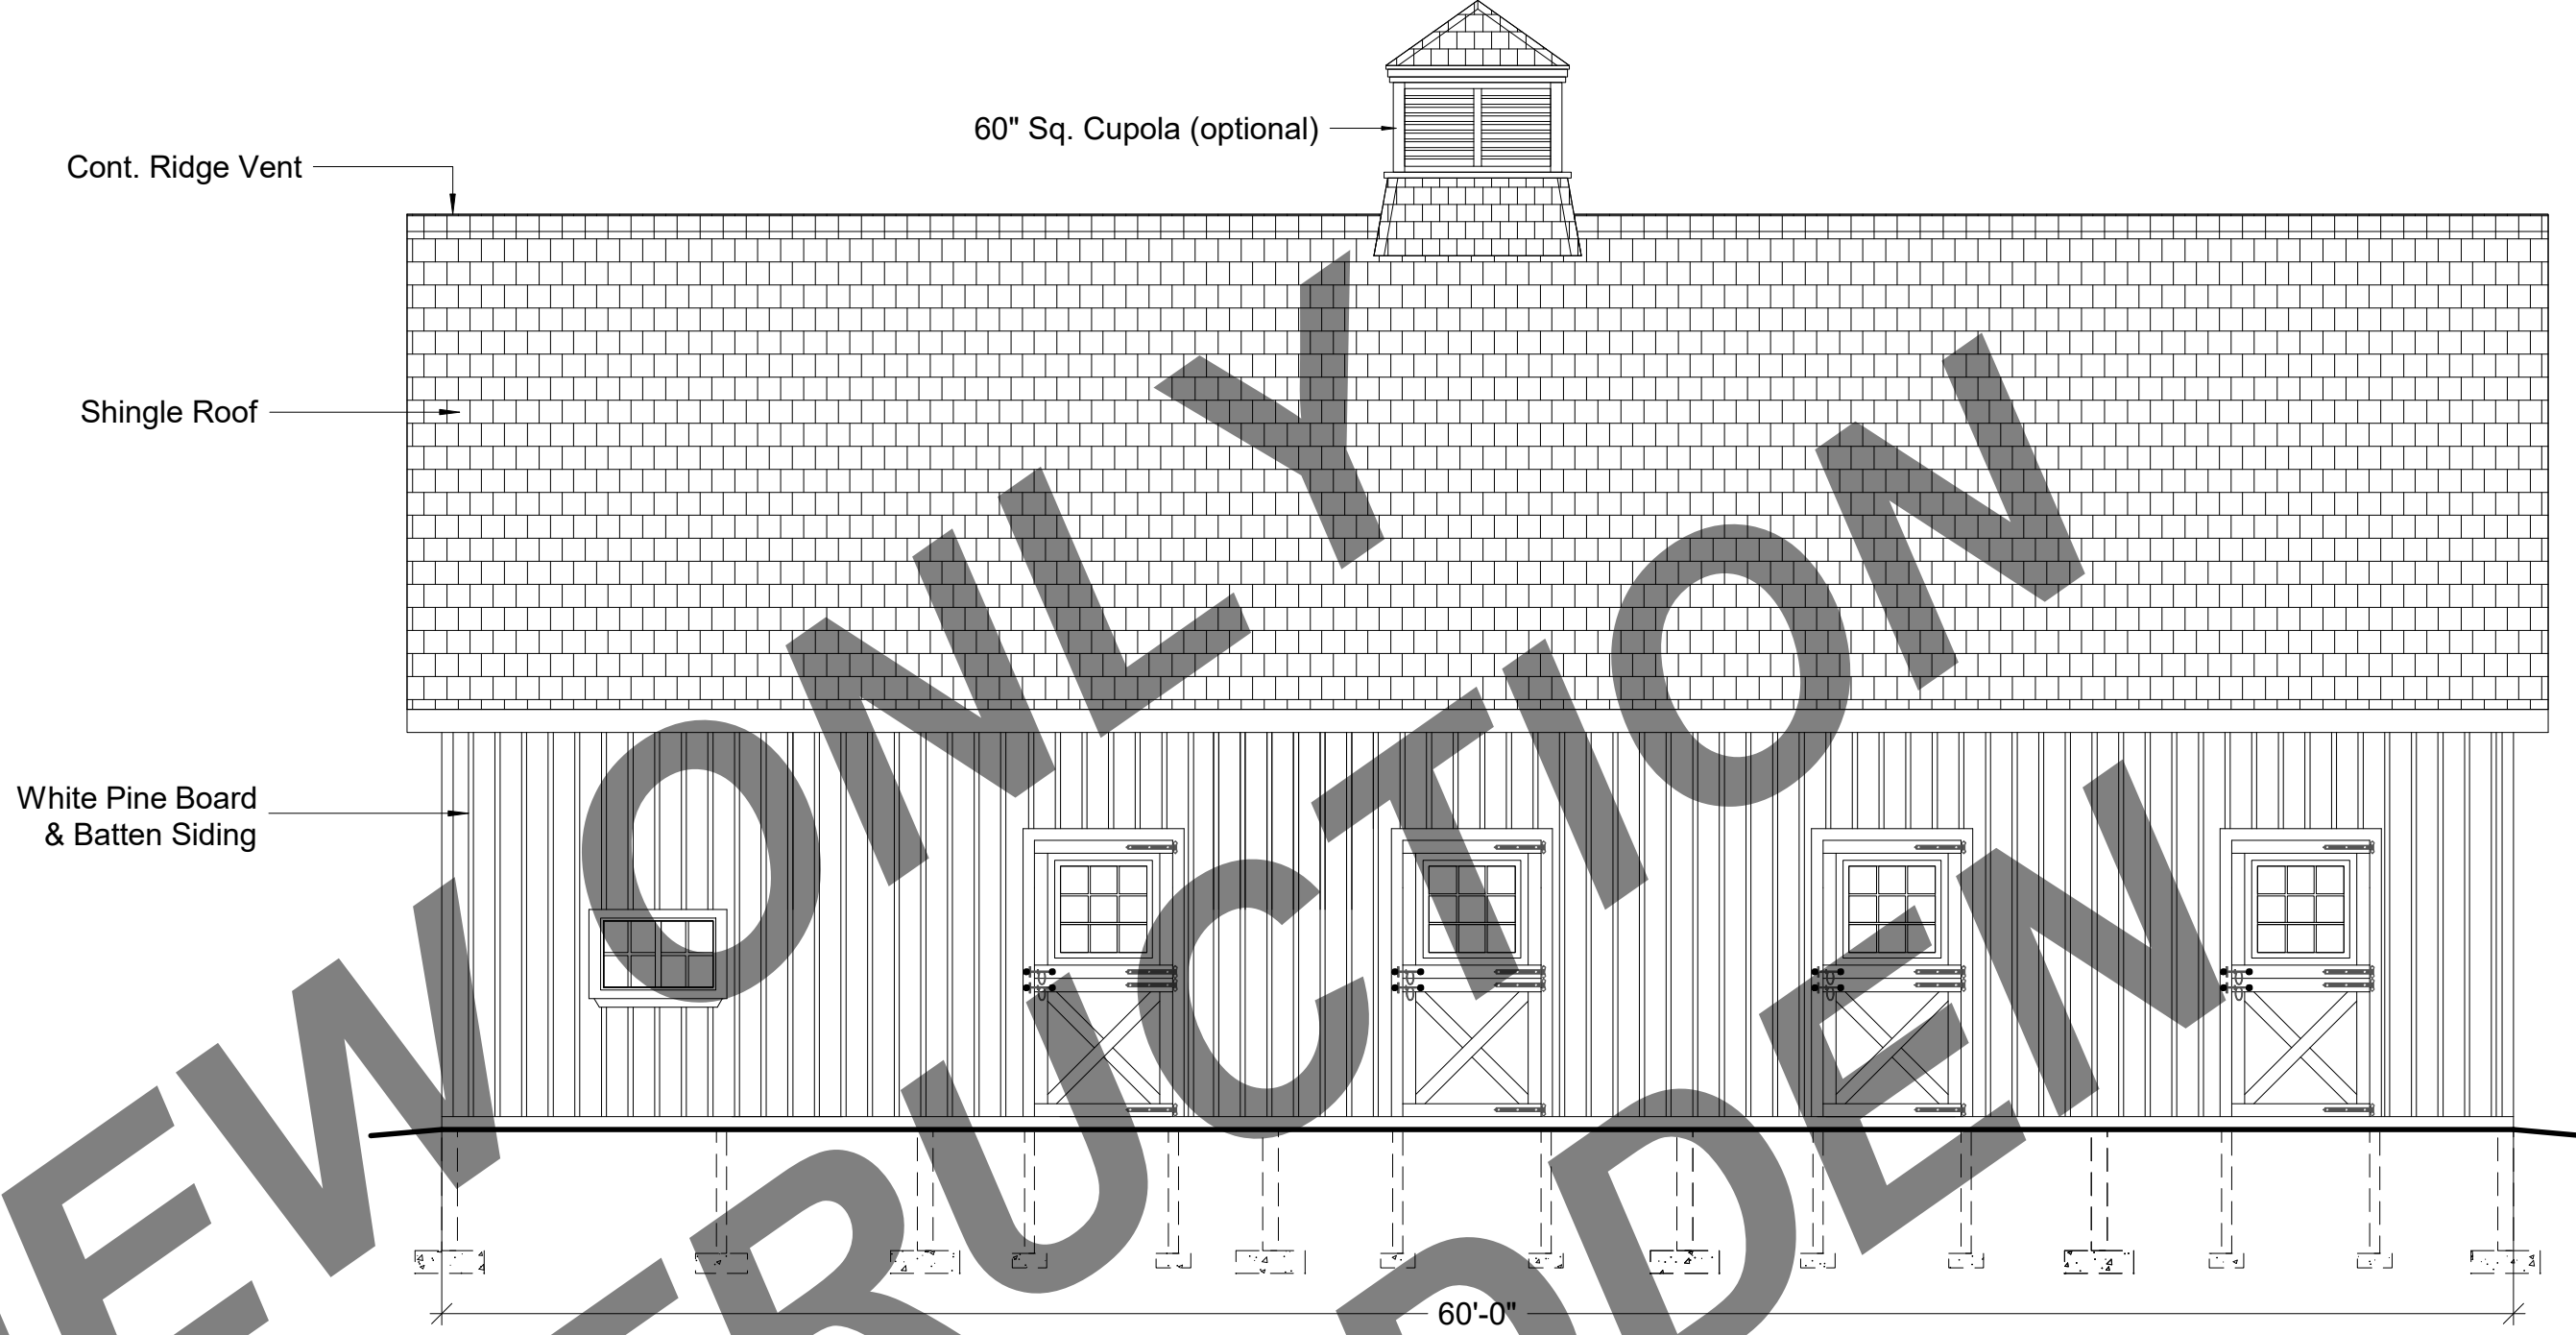


2 RIGHT SIDE ELEVATION
A.1 SCALE: ?

NOTE:

IF INSTALLING CUPOLA, USE DOUBLE 2x8 RAFTERS EACH SIDE OF CUPOLA

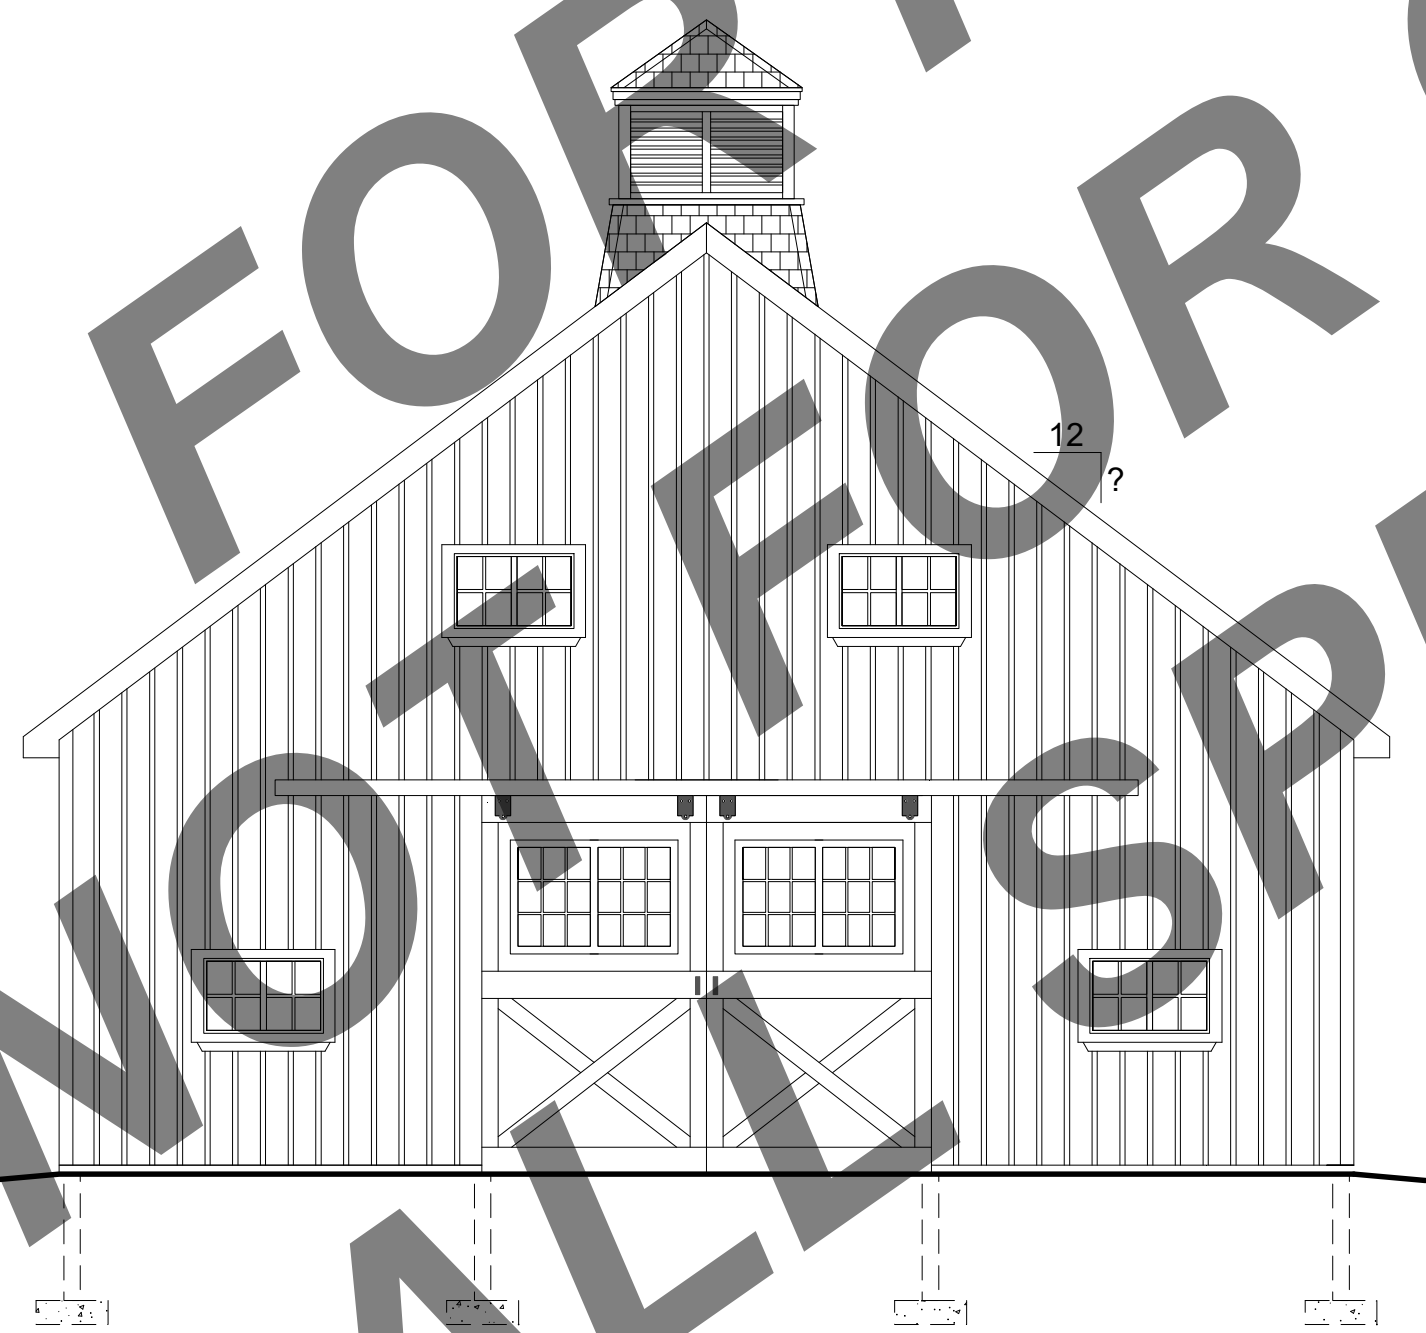

3 REAR ELEVATION
A.1 SCALE: ?

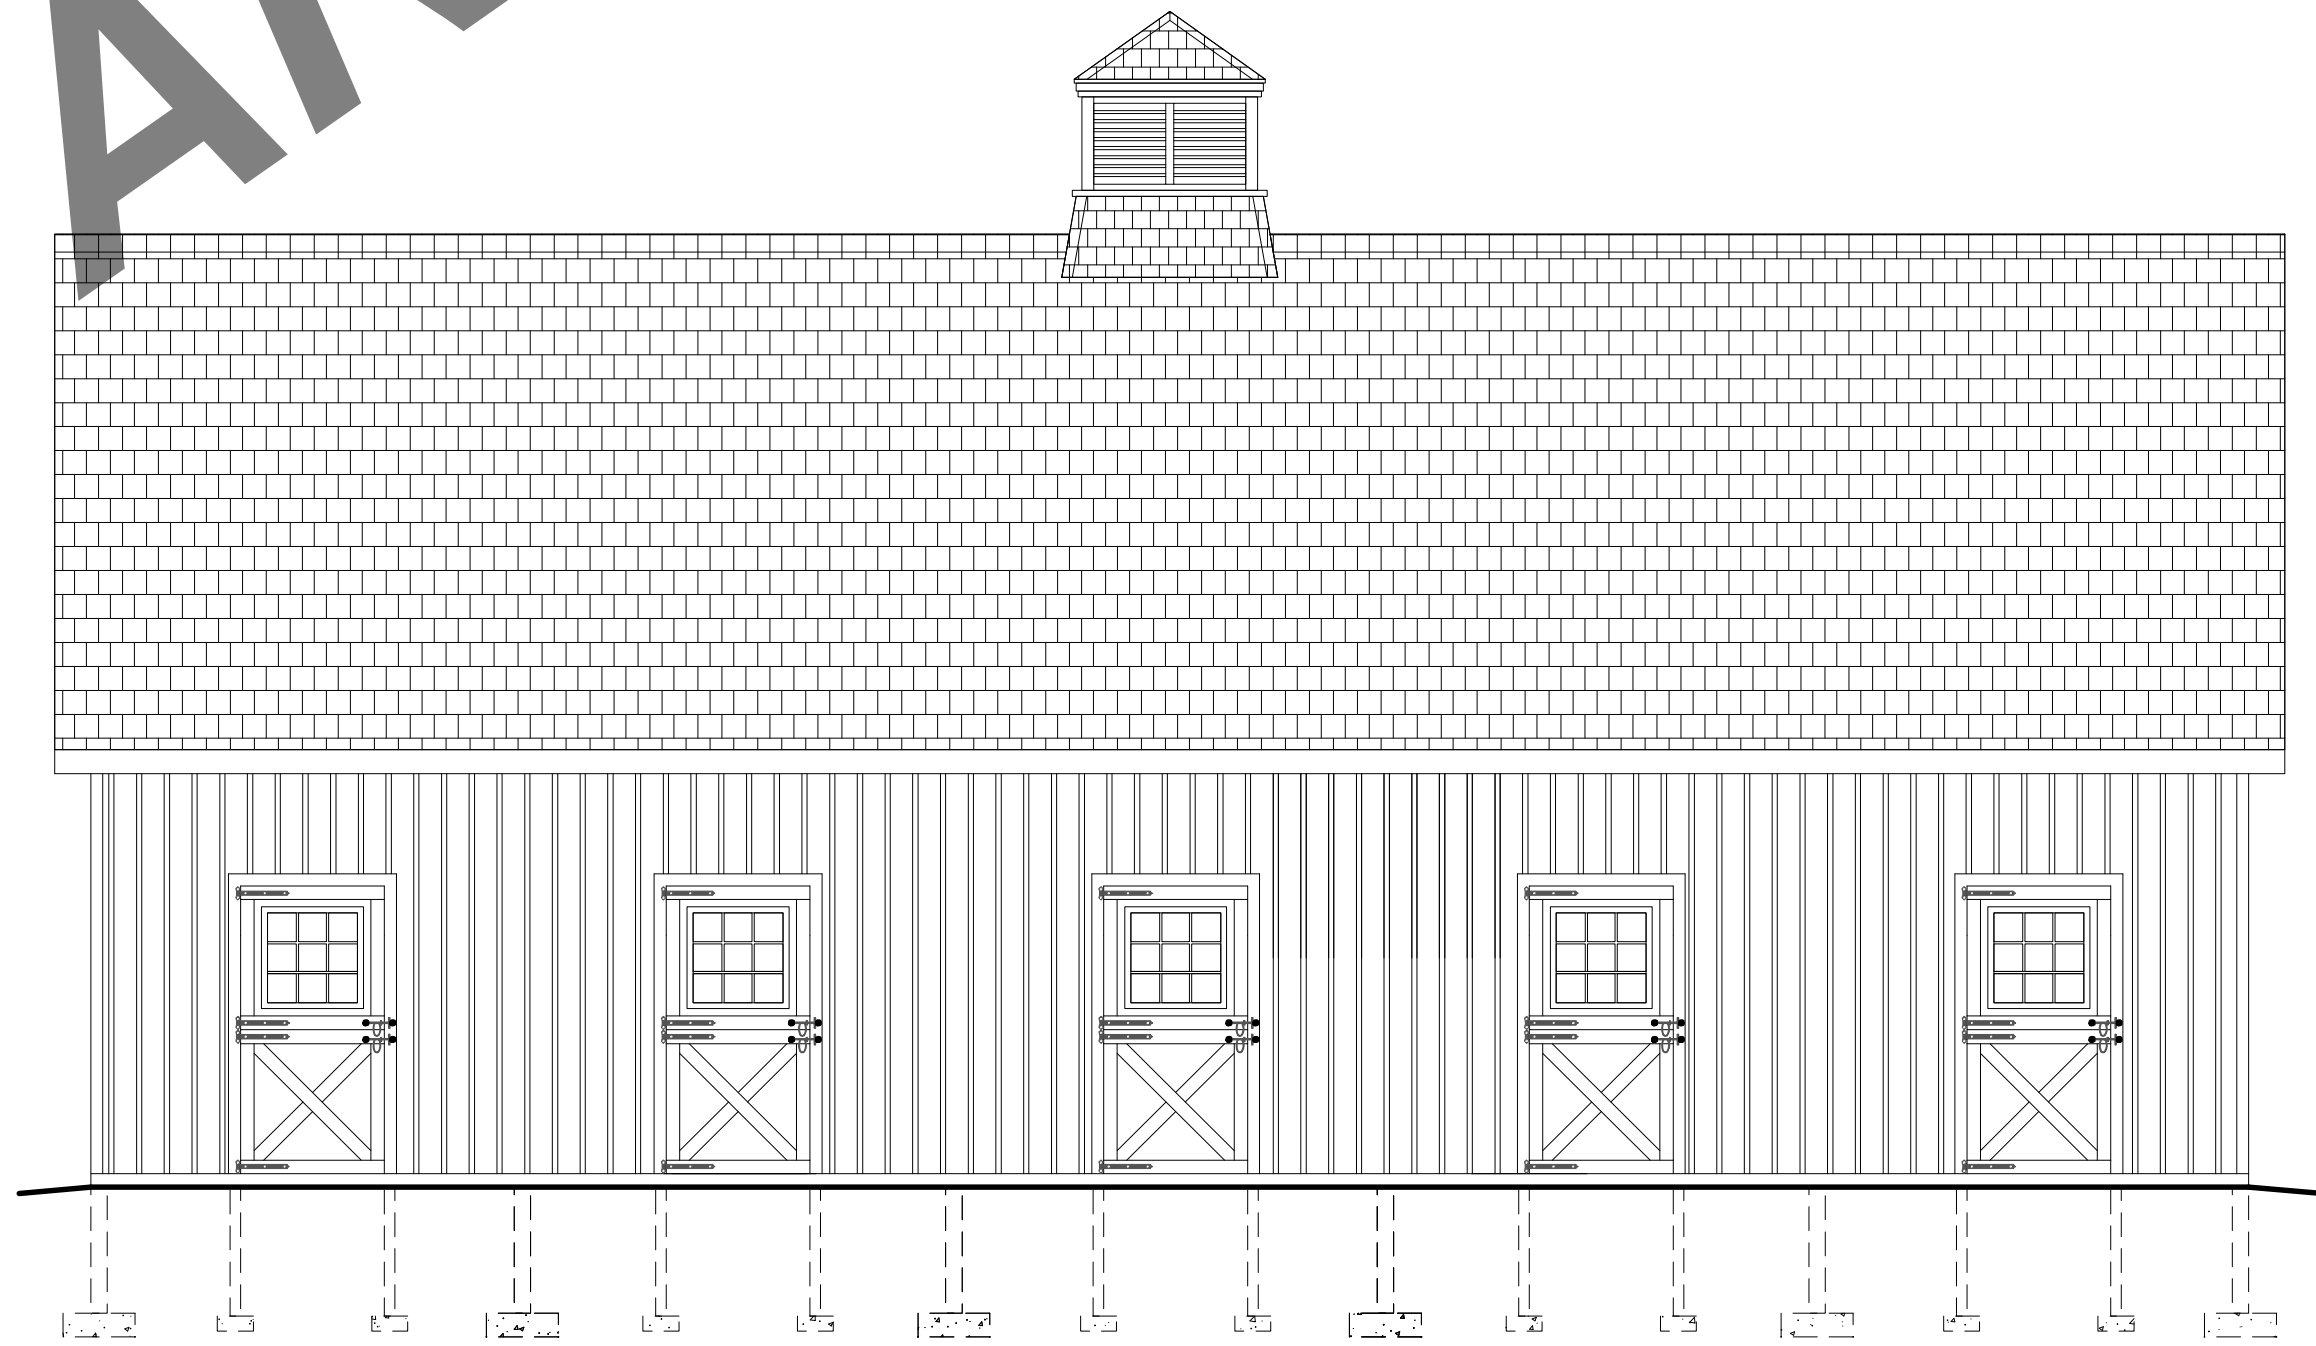

4 LEFT SIDE ELEVATION
A.1 SCALE: ?

?=HIDDEN

FILE INFO.

BUILDERS' INFORMATION

NOTES ON COPYRIGHT

THIS DRAWING IS THE PROPERTY OF HARKS SUPPLY, LLC. IT IS TO BE USED ONLY FOR THE PROJECT AND SITE SPECIFICALLY IDENTIFIED HEREIN. YOU MAY NOT REUSE, RESELL OR IN ANY MANNER REPRODUCE OR TRANSMIT THIS DRAWING OR ANY PART THEREOF WITHOUT THE WRITTEN CONSENT OF HARKS SUPPLY, LLC. ALL RIGHTS ARE RESERVED.

FOR MORE INFORMATION, CONTACT HARKS SUPPLY, LLC. AT 800.845.4773

36' x 60'x12' HORSE STABLE FOR

SEAL

PROJECT NO.

DRAWN BY

FILE INFO.

REVISIONS

DATE


DRAWING TITLE

EXTERIOR ELEVATIONS


SHEET NO.

A.1


?=HIDDEN

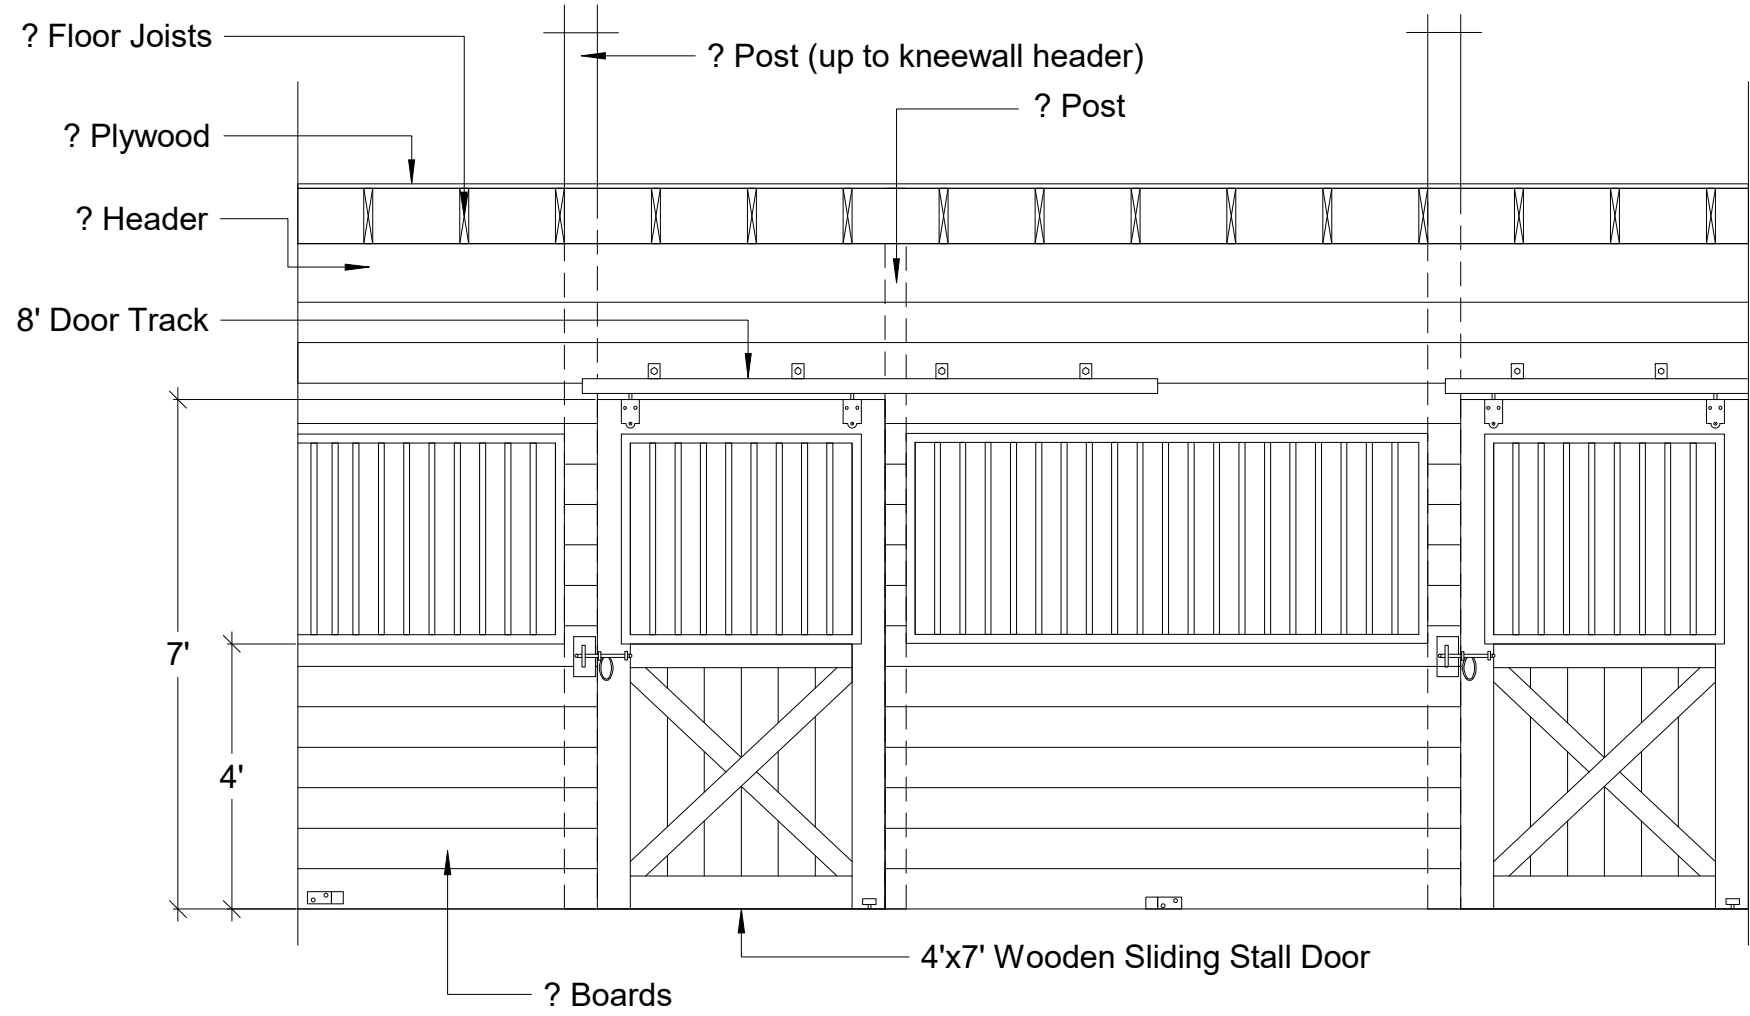


1 TYP. STALL ELEVATION
A.2 SCALE: ?

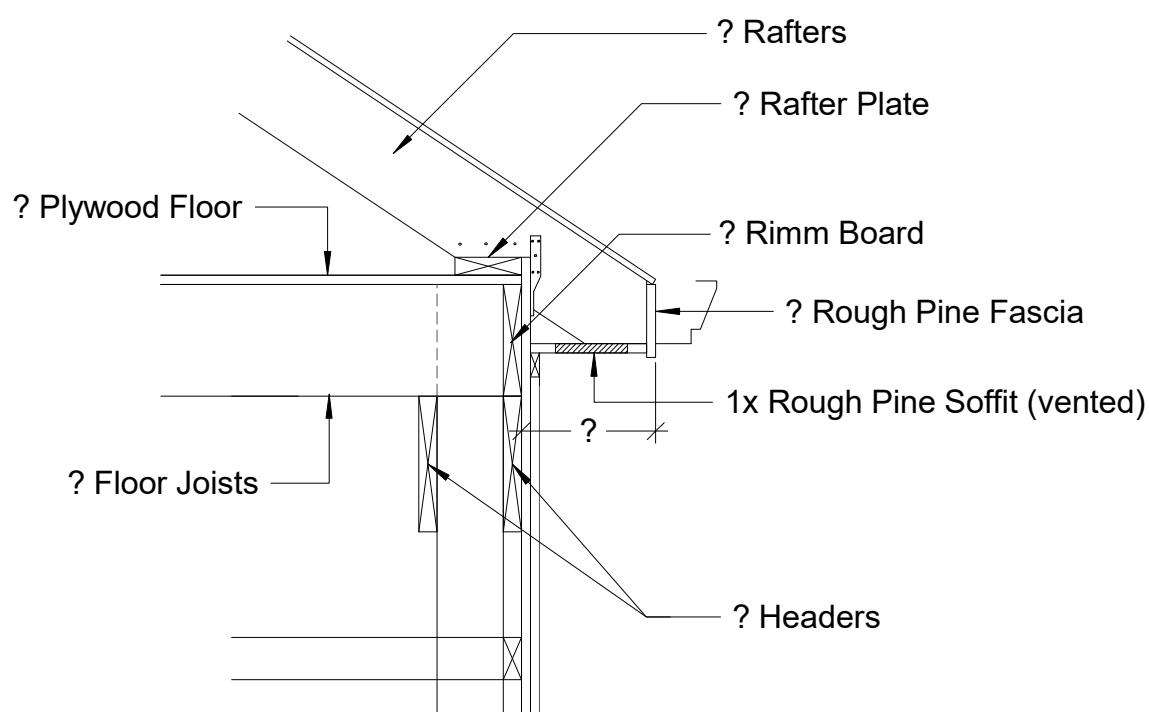


2 BUILDING SECTION
A.2 SCALE: ?

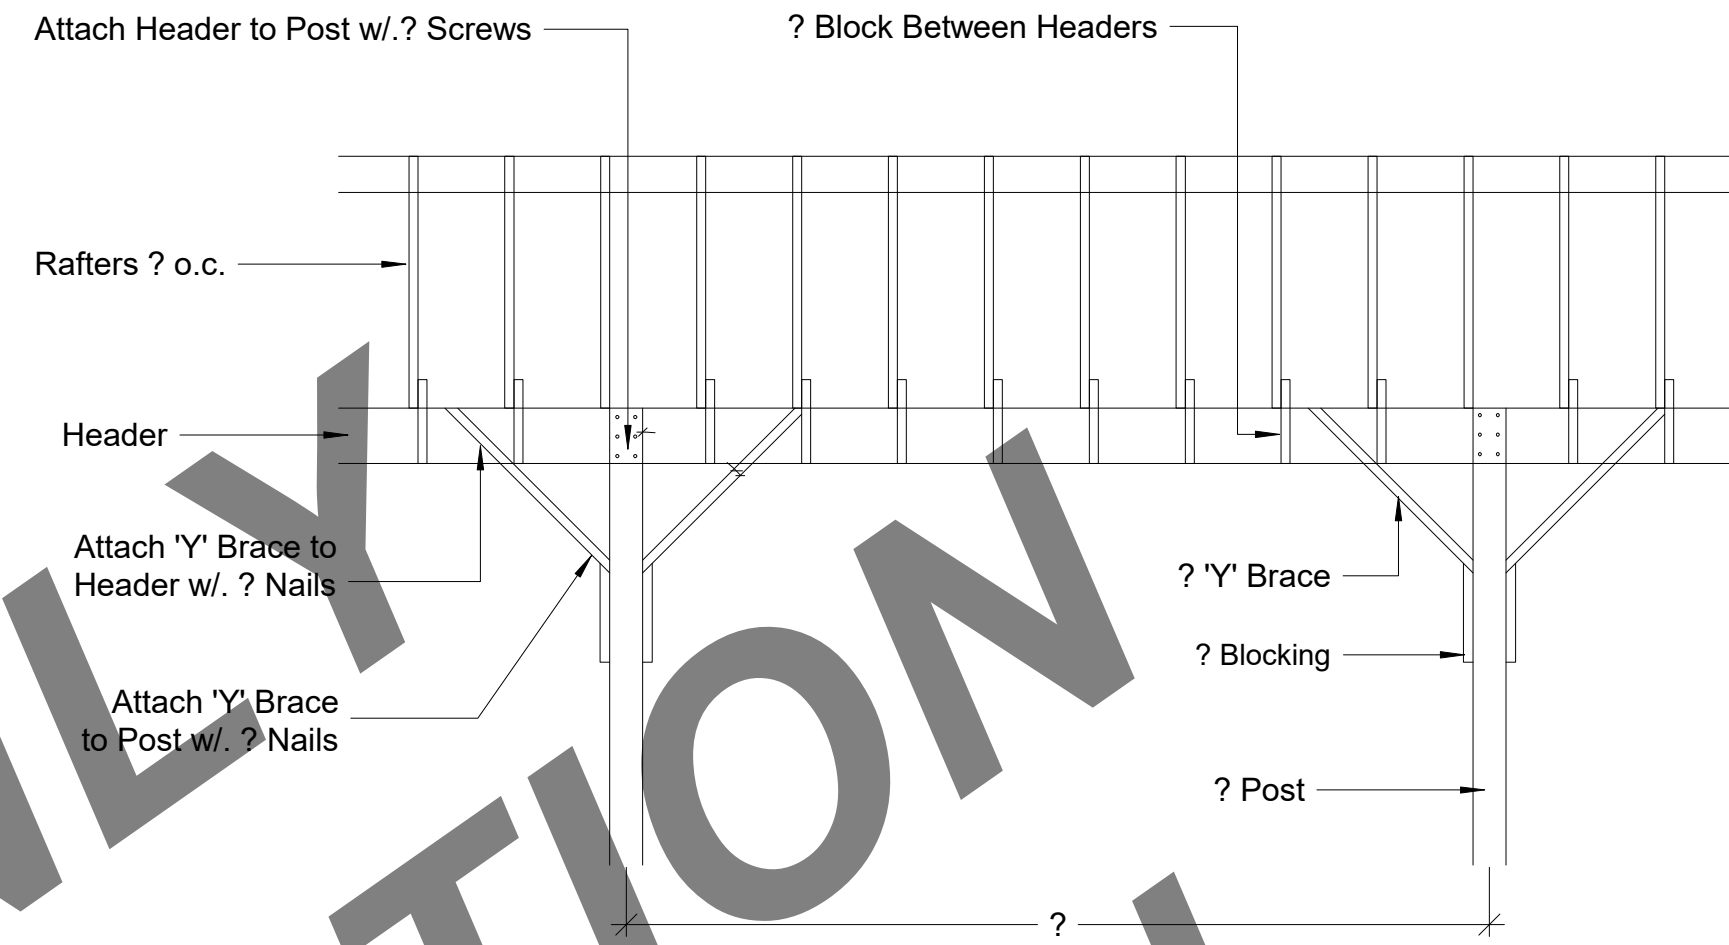


3 TYP. 'Y' BRACE DTL.
A.2 SCALE: ?

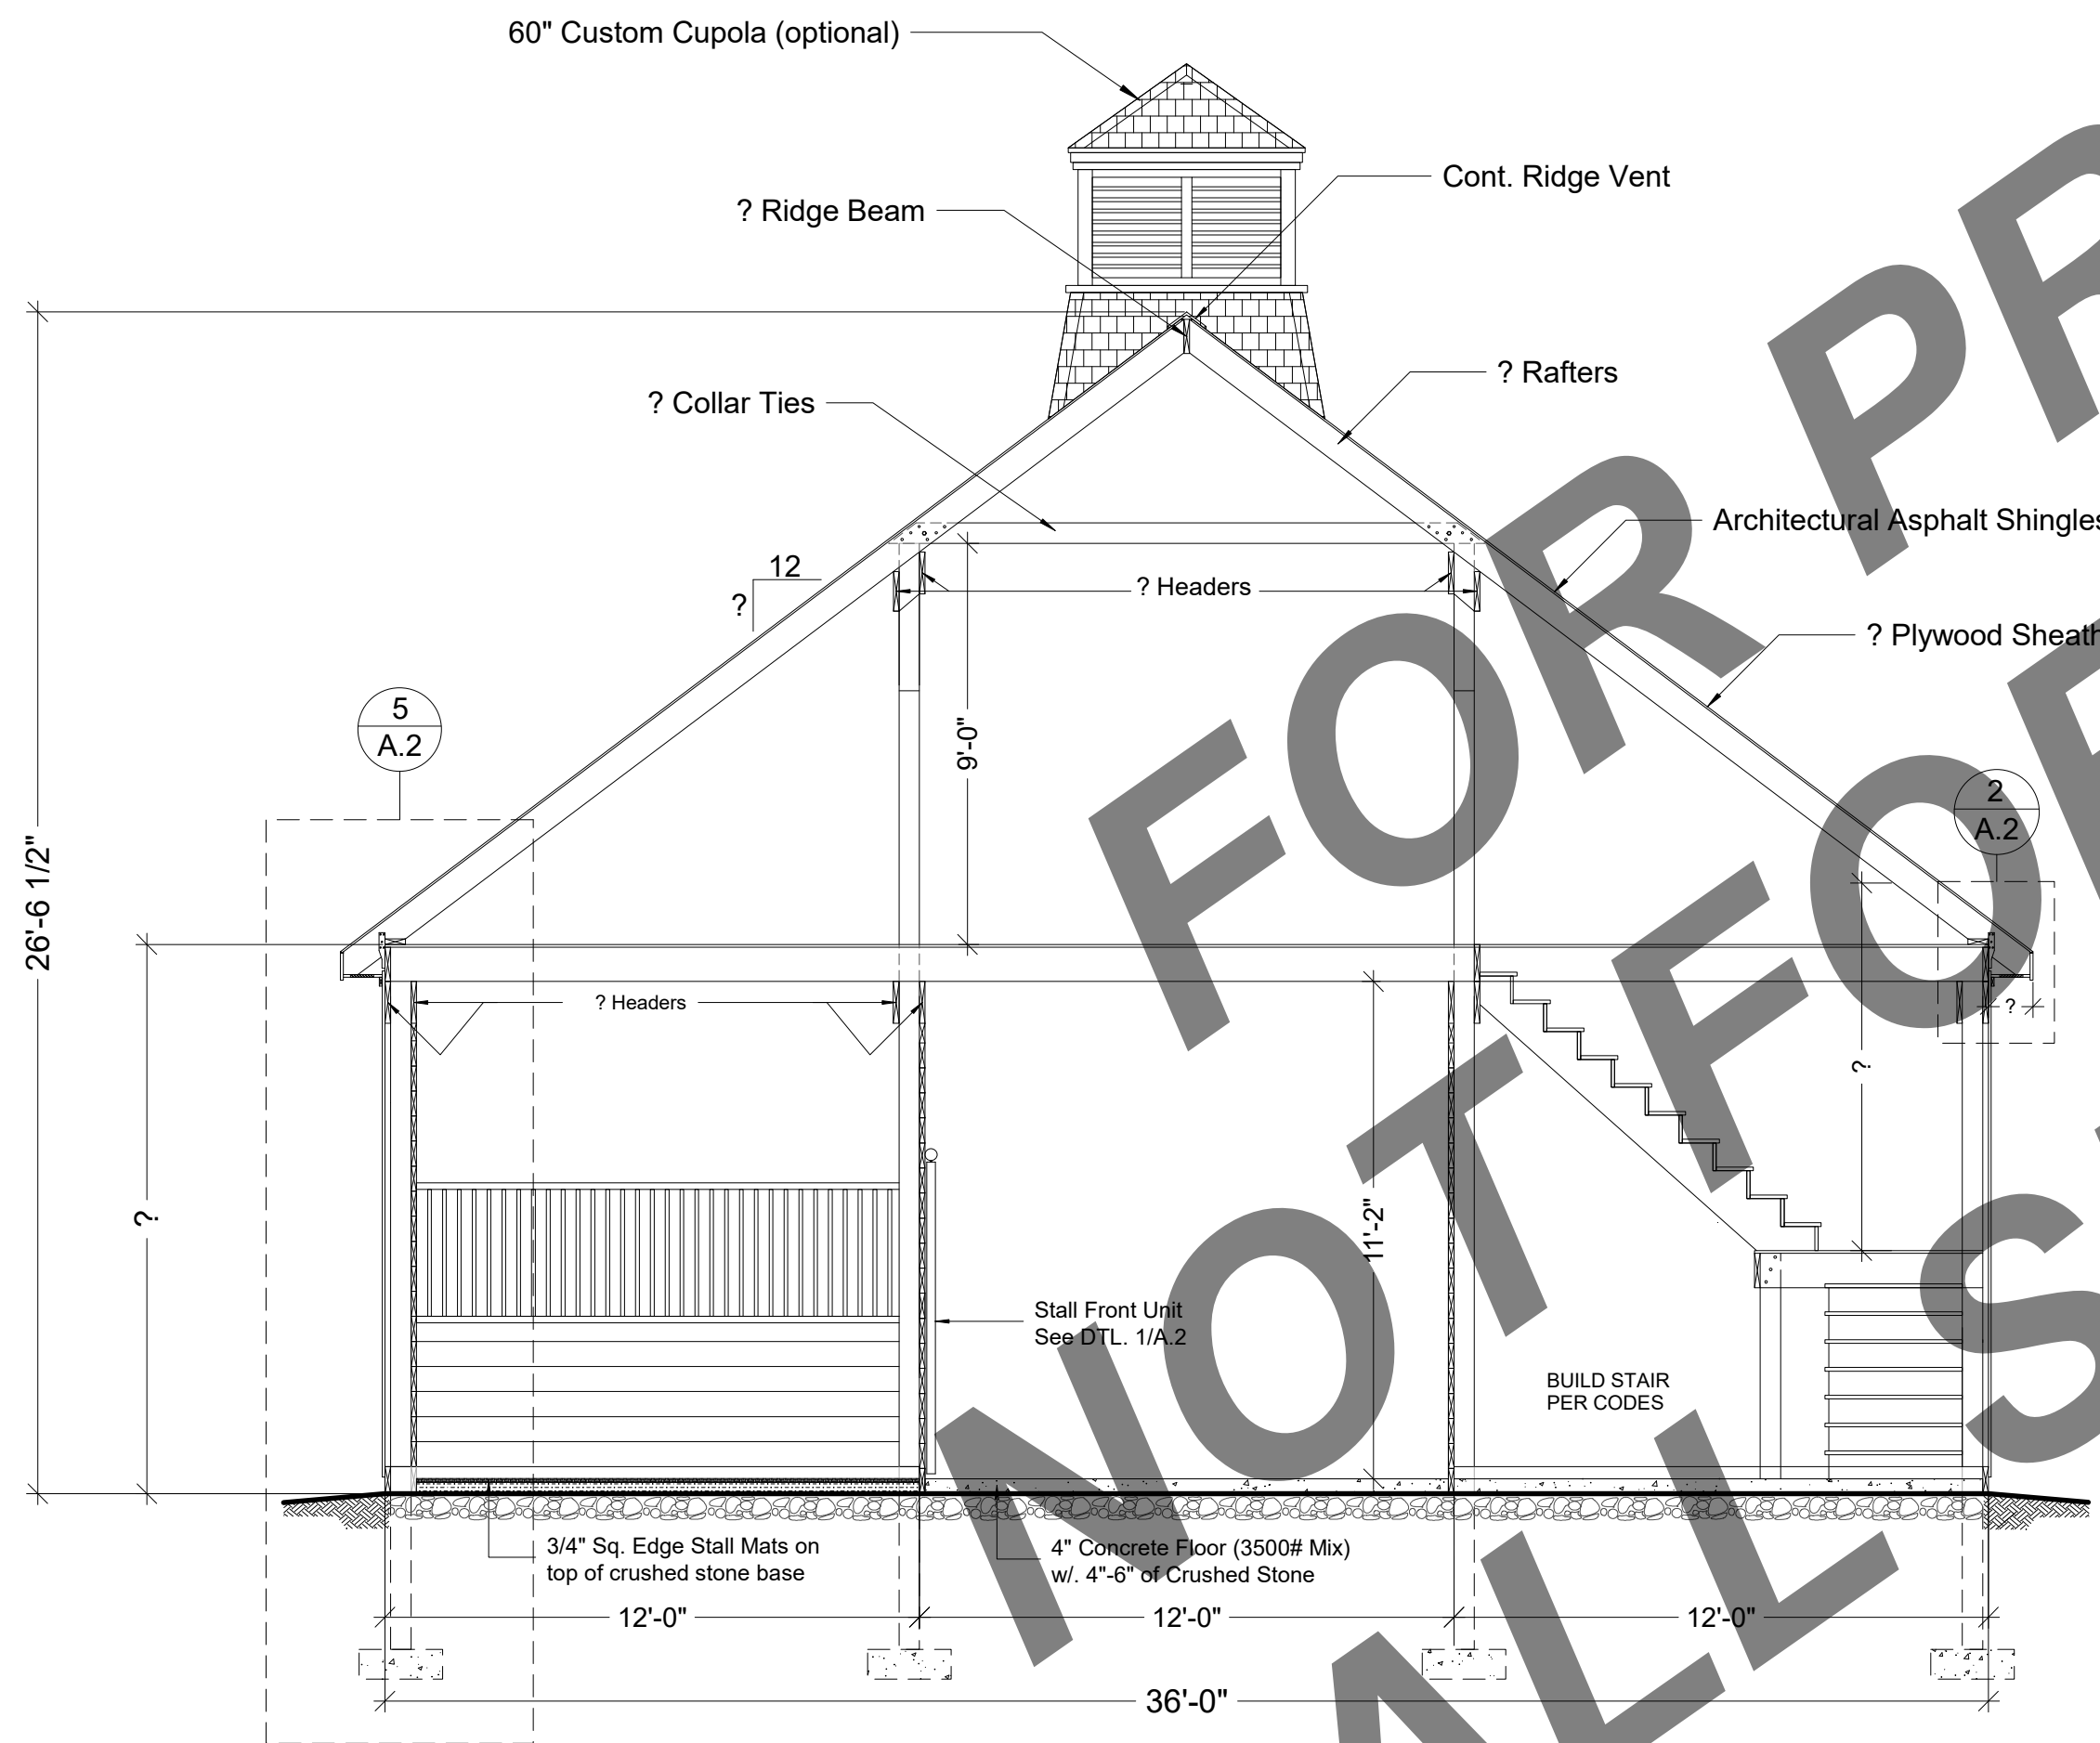

4 BUILDING SECTION
A.2 SCALE: ?

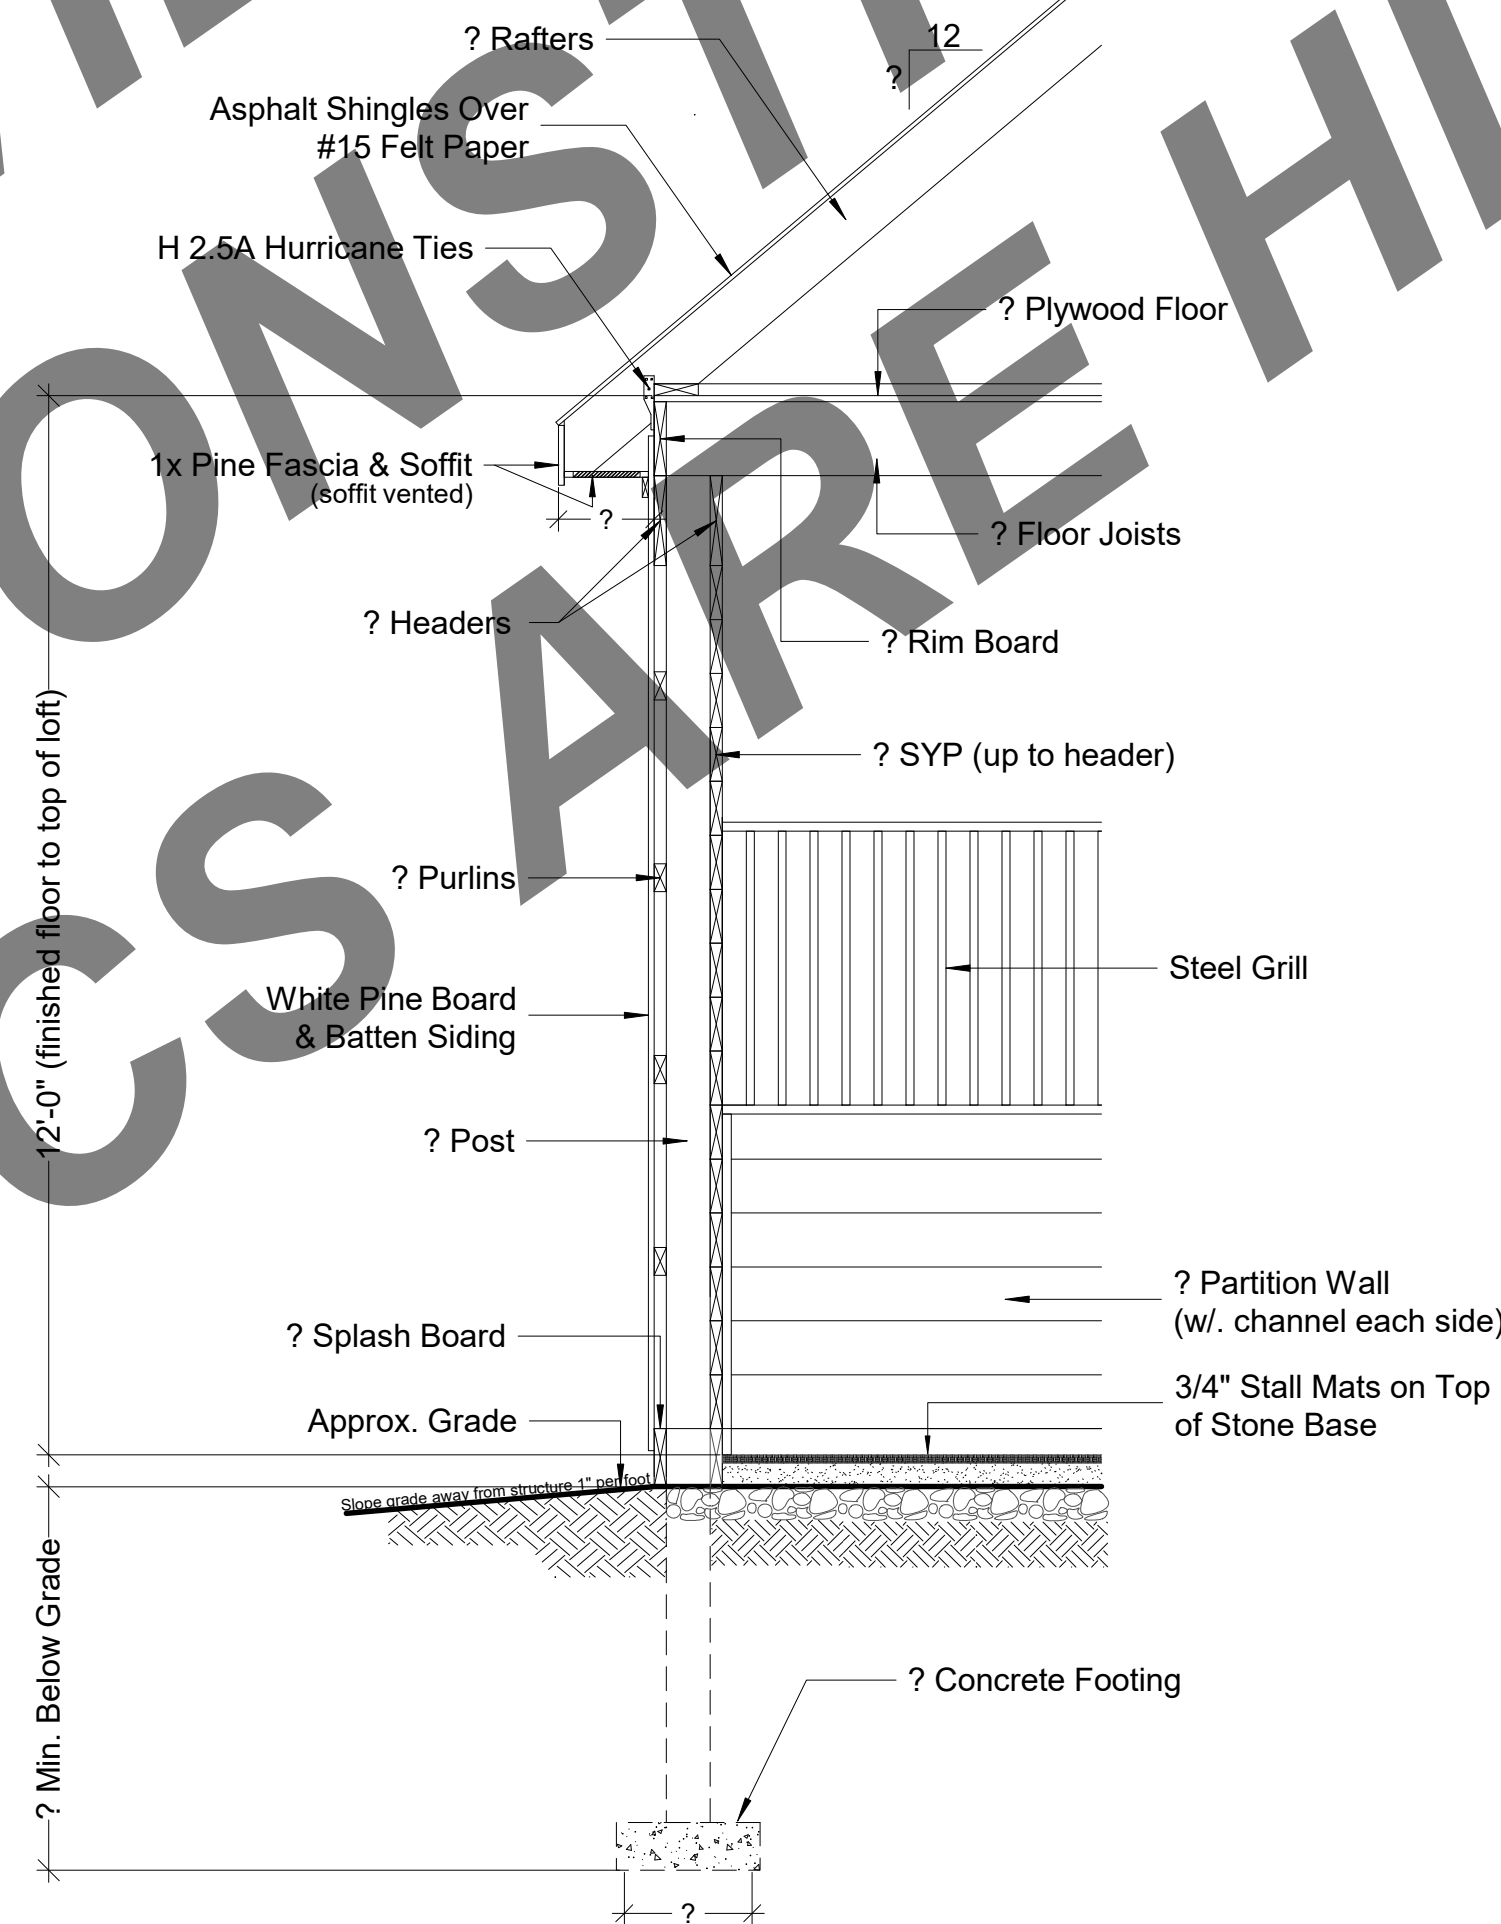

5 BUILDING SECTION
A.2 SCALE: ?

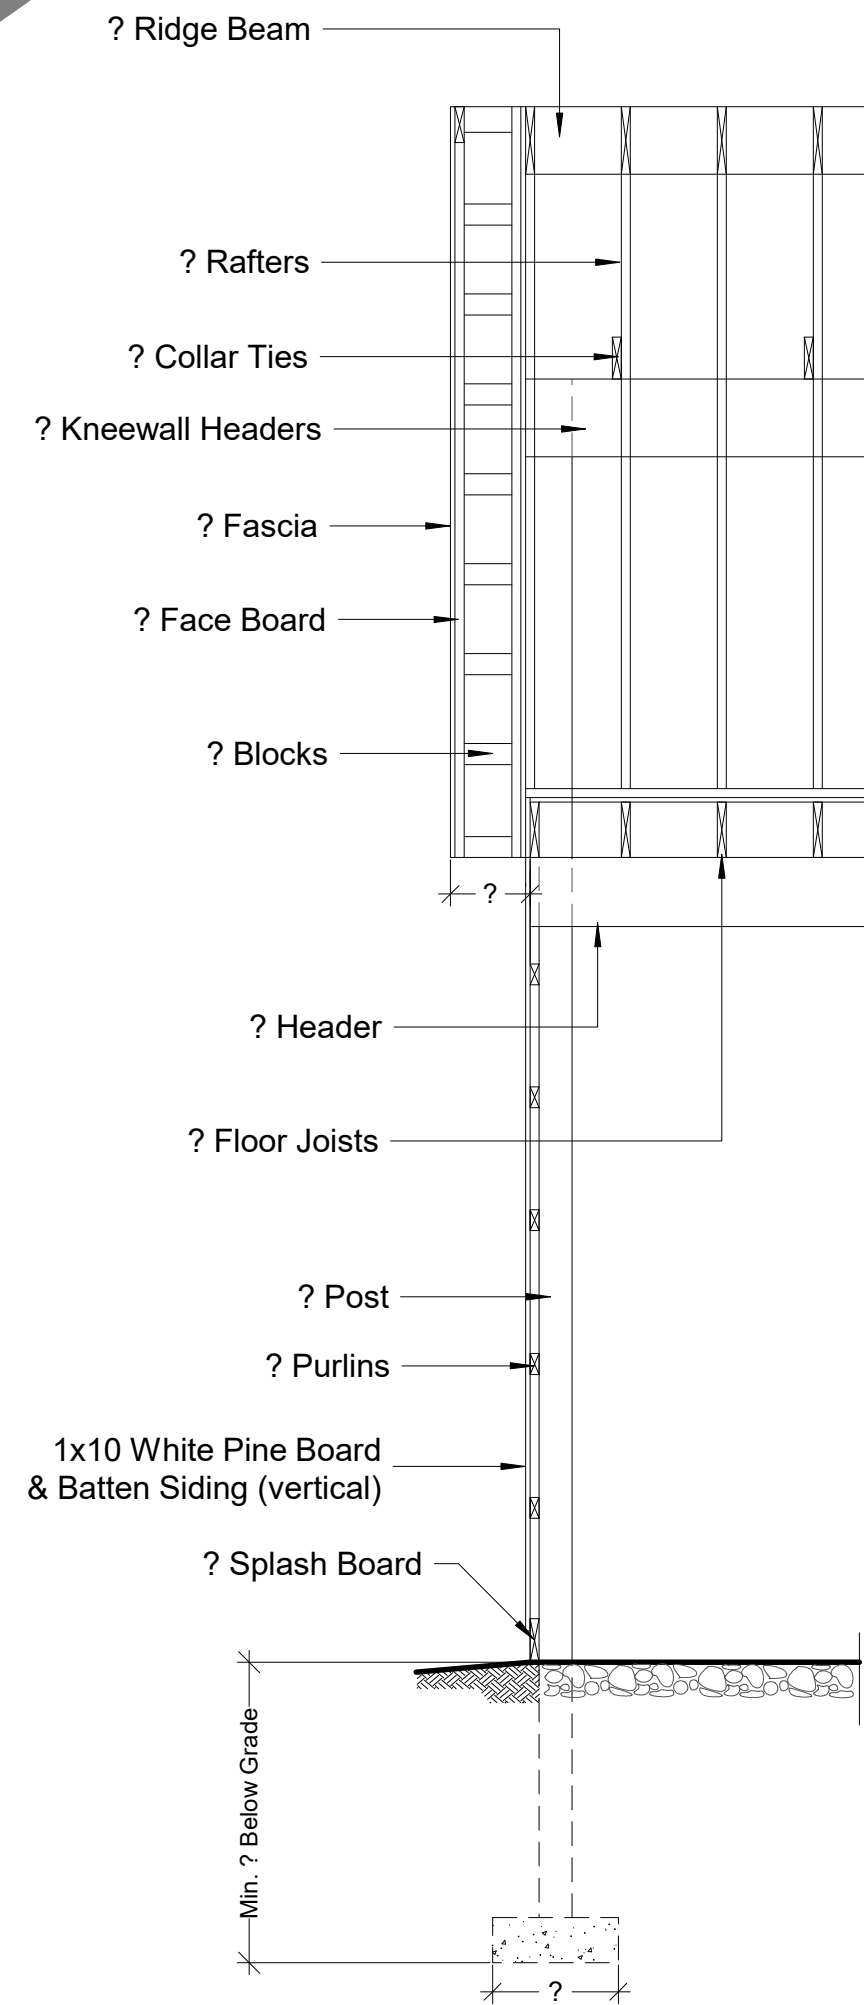

6 WALL SECTION
A.2 SCALE: ?

FILE INFO.

BUILDERS' INFORMATION

NOTES ON COPYRIGHT
THIS DRAWING IS THE PROPERTY OF THE ARCHITECT AND IS NOT TO BE REPRODUCED OR USED IN ANY MANNER WITHOUT THE WRITTEN PERMISSION OF THE ARCHITECT. ANY REPRODUCTION OR USE OF THIS DRAWING WITHOUT THE WRITTEN PERMISSION OF THE ARCHITECT IS PROHIBITED.

ARCHITECT: J. L. SYSTEMS, HARK SUPPLY, LLC.
ALL RIGHTS RESERVED

36' x 60'x12' HORSE STABLE
FOR

SEAL

PROJECT NO.

DRAWN BY

FILE INFO.

REVISIONS

DATE

DRAWING TITLE
STALL FRONT DETAIL
OVERHANG DETAIL
'Y' BRACE DETAIL
BUILDING SECTIONS
WALL SECTION

SHEET NO.

A.2

ATTENTION:


ALL SIZES MUST BE CONFIRMED BY CONTRACTOR / BUILDER BEFORE CONSTRUCTION. SIZES ARE GIVEN AS A COURTESY AND 100% ACCURACY CAN NOT BE GUARANTEED. ALTERING CONSTRUCTION IN ANY WAY WILL CHANGE RAFTERS DIMENSIONS.

KEYSTONE BARN SUPPLY LLC WILL NOT BE RESPONSIBLE FOR INCORRECT DIMENSIONS SHOWN ON THIS PRINT. ALL DIMENSIONS MUST BE CONFIRMED WITH BUILDER.

EXACT DIMENSIONS OF RAFTERS WILL DEPEND ON MANY FACTORS, SUCH AS THICKNESS OF SIDING USED, IF FACE BOARDS USED WITH FASCIA AND OTHER FACTORS.

THIS IS AN ARCHITECTURAL PLAN, NOT CONSTRUCTION PLAN. BUILDER SHALL BE FULLY RESPONSIBLE TO REVIEW PLANS AND TO PROPERLY CONSTRUCT THE BUILDING. PLEASE DO NOT RELY ON THIS PLAN FOR 100% ACCURACY SINCE THIS PLAN IS NOT INTENDED TO BE A CONSTRUCTION PLAN AND IS NOT APPROVED BY AN ENGINEER.

?=HIDDEN

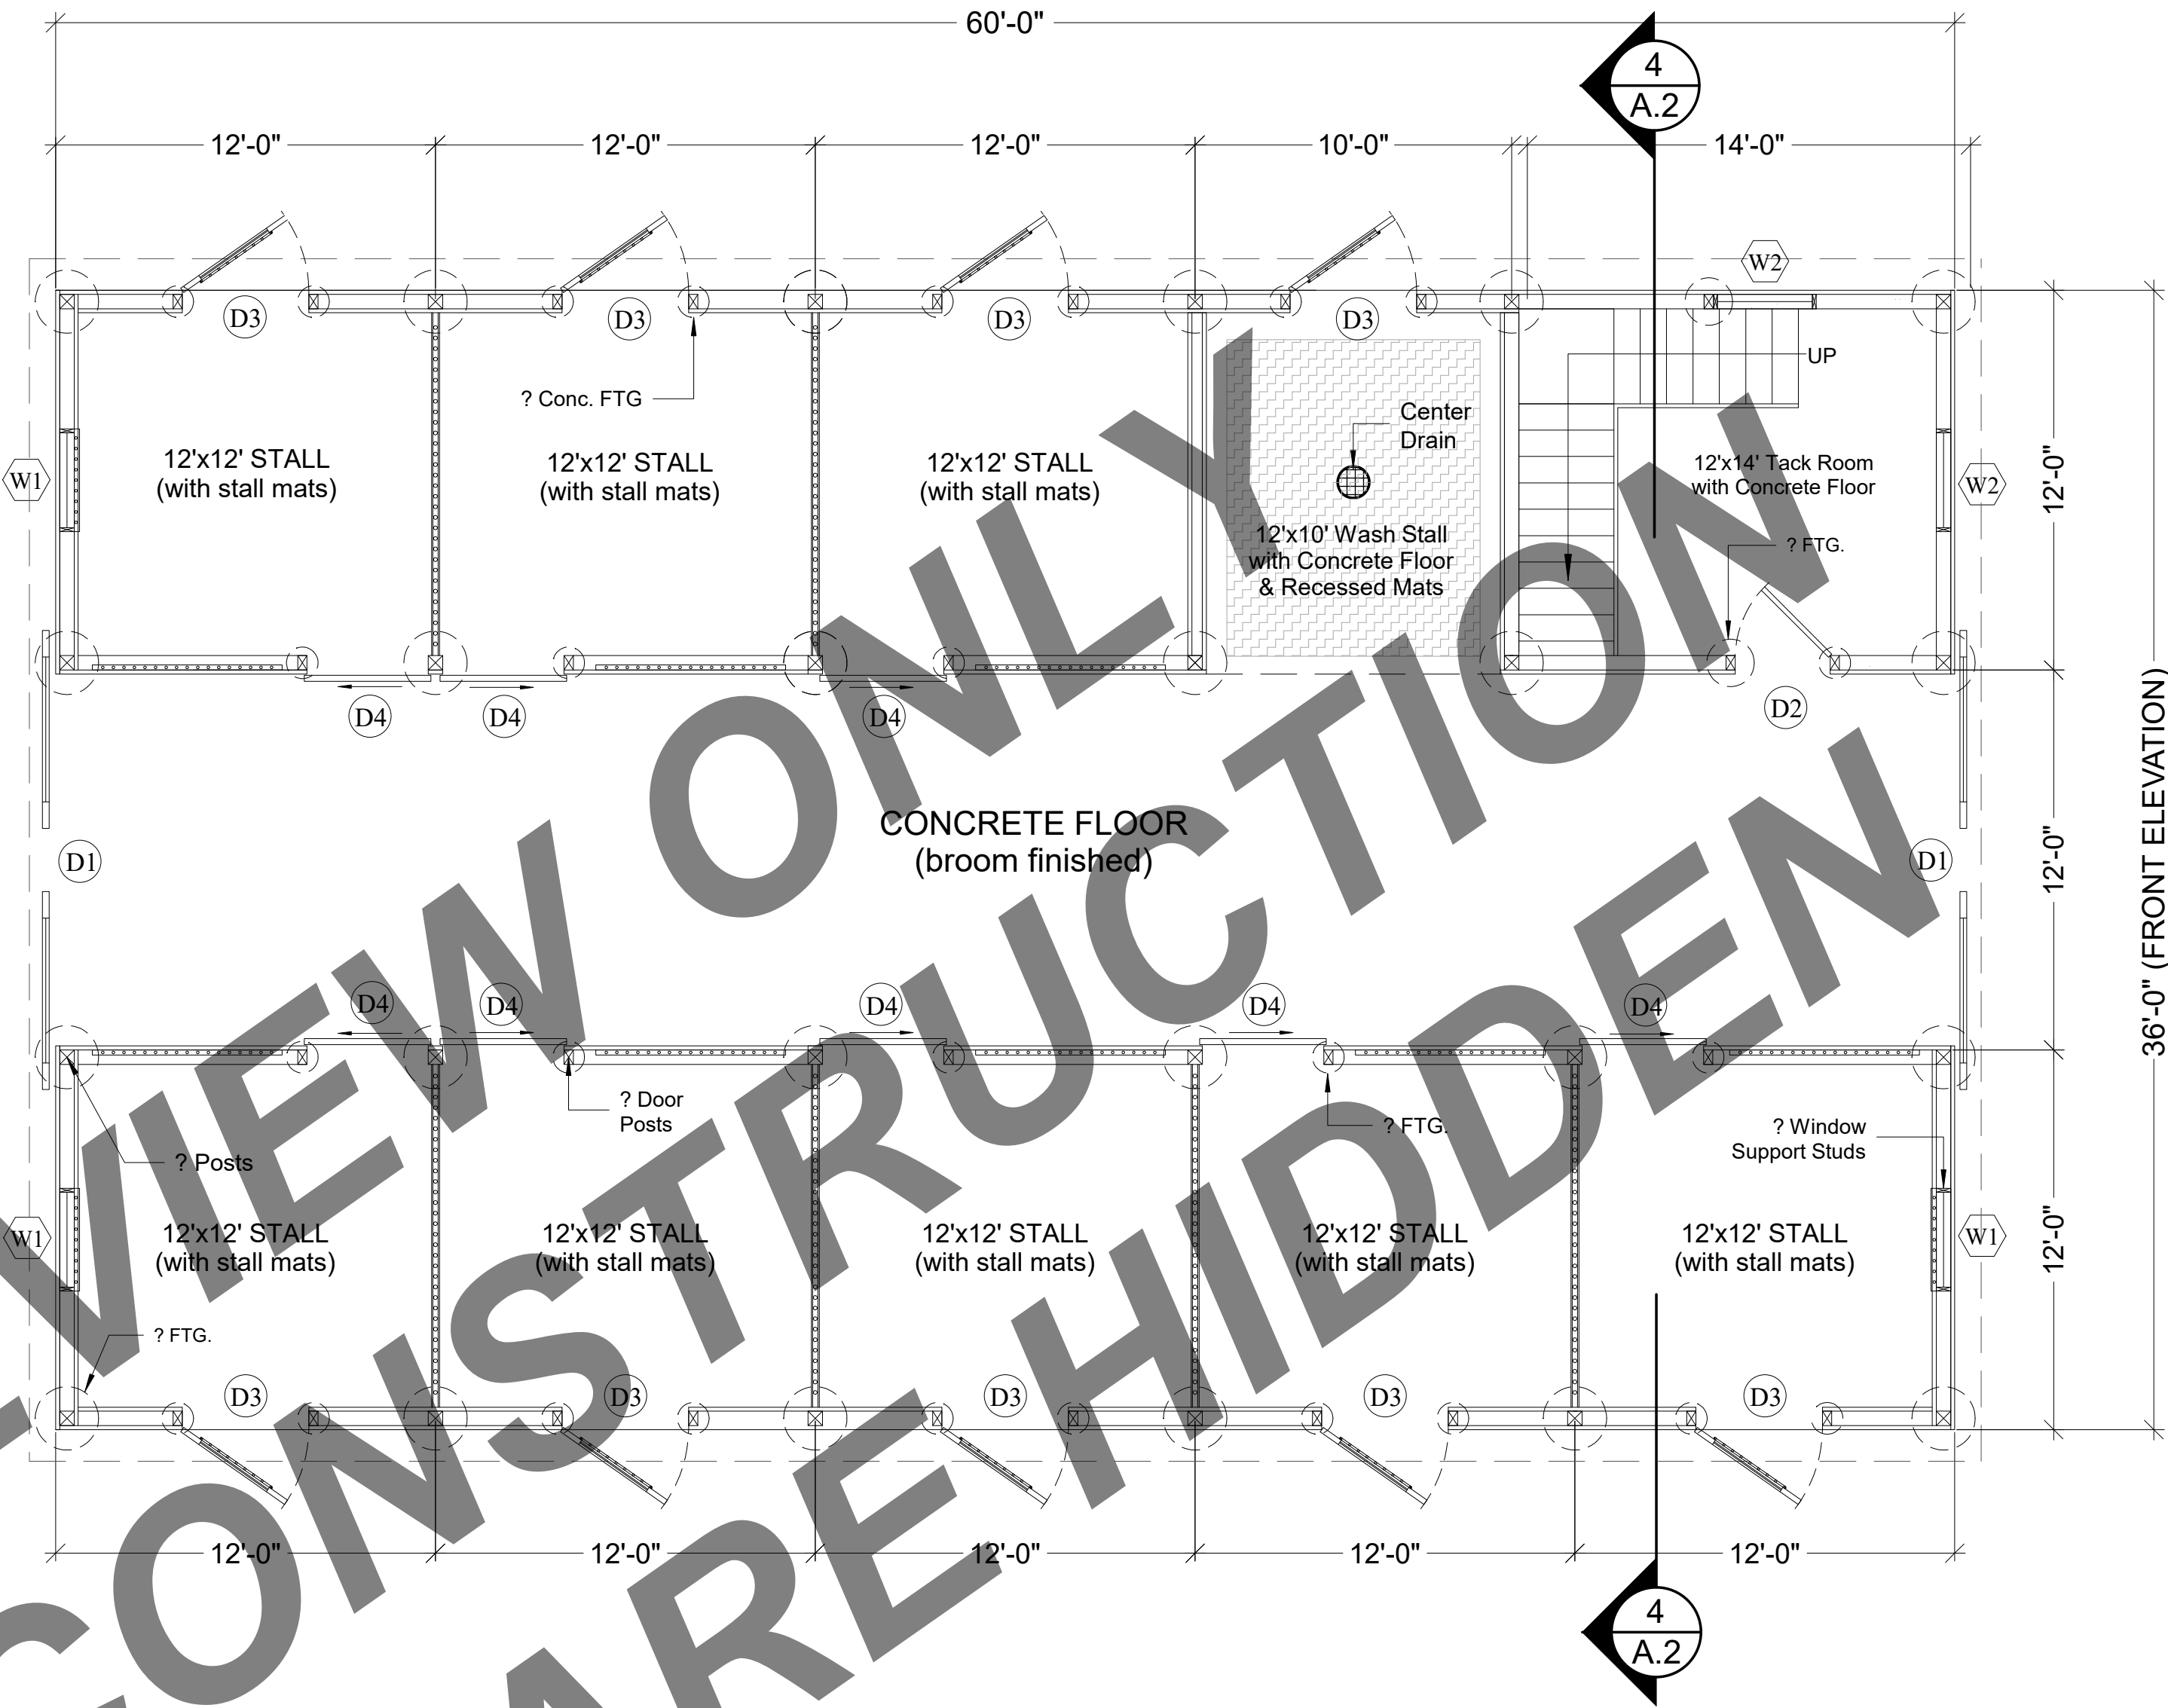

SYMBOL LEGEND

- D1 12'-0" x 10'-0" SPLIT SLIDING DOOR with WINDOWS (make doors 3" wider each side to overlap the opening)
- D2 3068 SERVICE DOOR
- D3 4'x8' DUTCH DOOR with 9-LITE WINDOW
- D4 4'x7' STALL SLIDING DOOR (wooden door with metal grill)
- D5 42'x78" HAY LOFT DOOR
- W1 8-LITE SLIDER WINDOW w./GRILL
- W2 8-LITE SLIDER WINDOW
- 1-A.1 DETAIL NUMBER SHEET DETAIL IS LOCATED
- 1-A.1 SECTION NUMBER SHEET SECTION IS LOCATED

FILE INFO.

BUILDERS' INFORMATION

NOTES ON COPYRIGHT
THIS DRAWING IS THE PROPERTY OF KEYSYSTEMS BARN SUPPLY, LLC. IT IS TO BE USED TO CONSTRUCT THE BUILDING AND IS NOT TO BE REPRODUCED OR USED IN ANY MANNER WITHOUT THE WRITTEN PERMISSION OF KEYSYSTEMS BARN SUPPLY, LLC. ALL RIGHTS ARE RESERVED.

36' x 60' x 12' HORSE STABLE
FOR

SEAL

PROJECT NO.

DRAWN BY

FILE INFO.

REVISIONS

DATE

DRAWING TITLE

FLOOR PLAN
RAFTER DIMENSIONS

SHEET NO.

A.3