

GENERAL NOTES - AGRICULTURAL BUILDING

1. PROVIDE EROSION PROTECTION IF REQ'D BY GOVERNING AUTHORITIES.
2. PROVIDE P.T. WD. WHERE IN CONTACT W/ EPOM ROOFING, FLASHING WATERPROOFING, MASONARY, CONCRETE OR EARTH.
3. ALL WOOD FASTENERS, HANGERS, ETC. IN CONTACT w/. P.T. WD. TO RECEIVE MIN. G90 GALV OR GREATER AS REQD. BY FASTENER MFR. FOR TYPE OF P.T. CHEMICAL USED AND/OR ENVIROMENT.
4. BARN FRAMING POSTS: 4x4 #2 YELLOW PINE POSTS
5. LEAN-TO OVERHANG POSTS: 6x6 PRESSURE TREATED POSTS
6. CONC. FOOTERS ARE SIZED ASSUMING A MIN. SOIL BEARING CAPACITY OF 2000 PSF
7. TOTAL AREA UNDER ROOF (INCLUDES OVERHANGS) - 930 SQ.F.

CODE INFO. ON STRUCTURE:

CONSTRUCTION TO CONFORM WITH THE LATEST IBC CODES


1. FOUNDATIONS DESIGNED FOR ASSUMED ALLOWABLE NET SOIL BEARING PRESSURE OF 2000 PSF
2. DESIGN LIVE LOADINGS AS FOLLOWS:
 - SNOW: 45 PSF GROUND SNOW LOAD
 - WIND: 110 MPH (EXPOSURE C)
 - SEISMIC USE GROUP: 1
 - SITE CLASS: D
 - SEISMIC FORCE RESIST: WD. FRAME
 - WEATHERING: SEVERE
3. DEAD LOADS AS FOLLOWS:
 - WOOD ROOF w/. SHINGLES - 10PSF
4. PLACE FILL & BACKFILL IN MAX. 8" LIFTS. COMPACT EACH LAYER UNDER FOOTINGS & SLABS TO A DRY DENSITY OF MIN. 95%.
DO NOT BUILD ON SOILS LESS THAN INDICATED DESIGN STRENGTH.
5. ALL STRUCTURAL WOOD TO BE GRADED LUMBER - MIN. S.P.F. OR #2 HEM-FIR UNLESS NOTED OTHERWISE.
6. CONTRACTOR IS RESPONSIBLE OF MEANS OF CONSTRUCTION, INC., PROVIDING GUYS, BRACING & SHORING AS REQUIRED FOR ALL LOADING CONDITIONS THROUGHOUT CONSTRUCTION. CONTRACT IS NOT TO STORE MATERIALS IN EXCESS OF DESIGN LIVE LOADS WITHOUT APPROVAL OF ARCH.
7. LVL BEAMS ARE 2.0E - 2500Fb (Min.)

SYMBOLS AND GENES


W1 6-Lite Window with Grill (OPTIONAL)

1 — DETAIL NUMBER
A.1 — SHEET DETAIL IS LOCATED


MATERIALS LIST NOT AVAILABLE

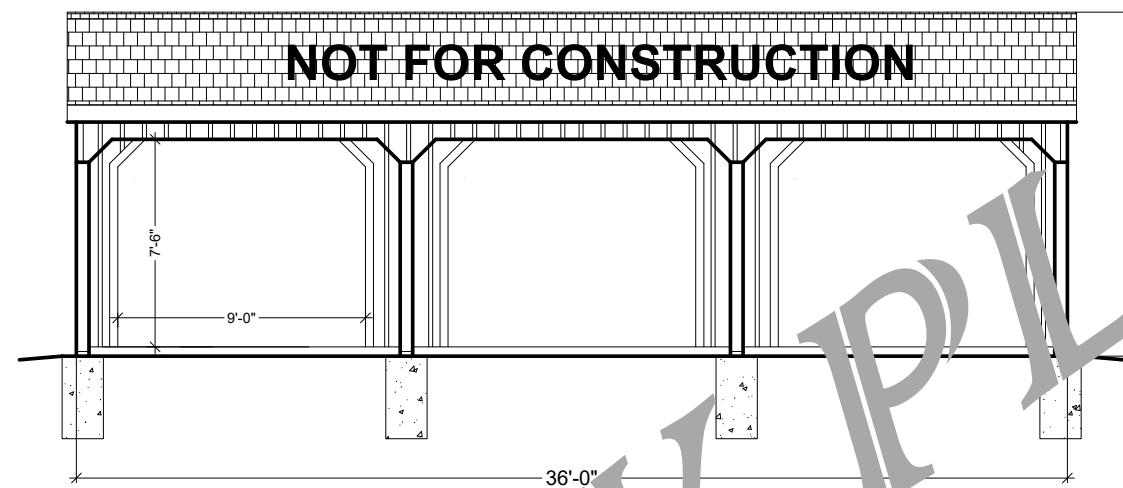


1
A.1

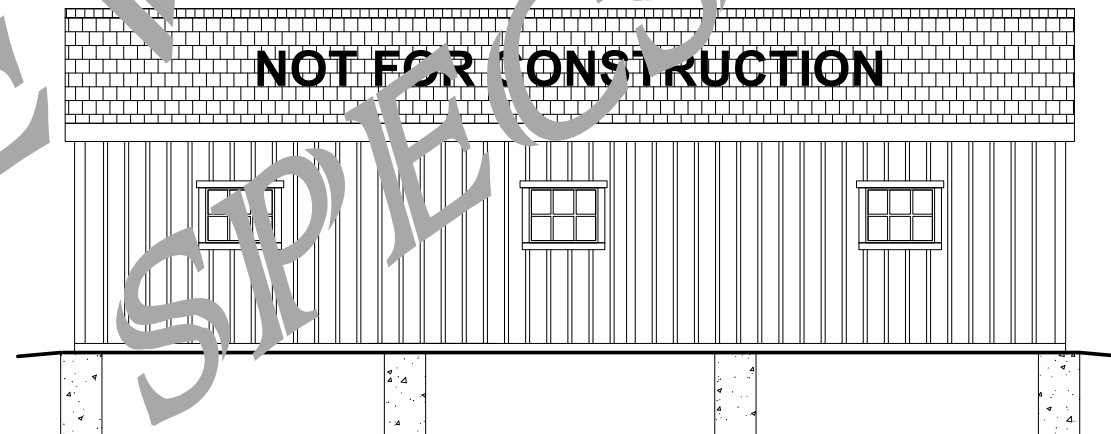

3 A.1 REAR ELEVATION

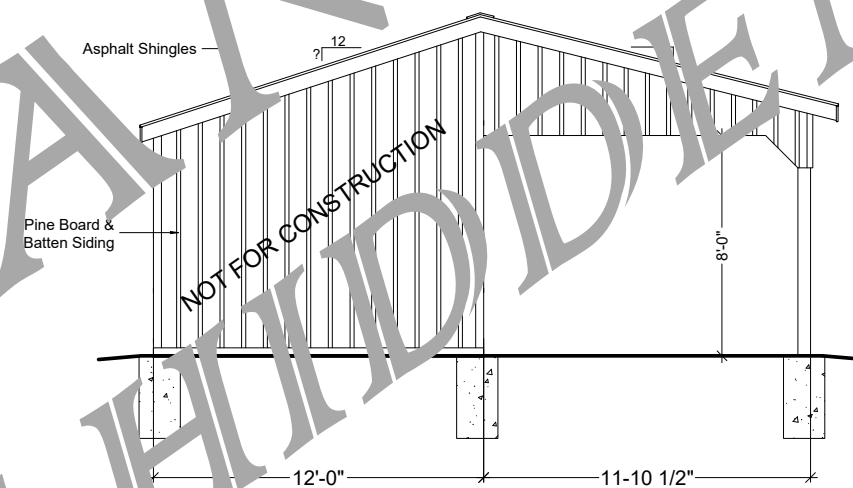

2
A.1 LEFT ELEVATION
Hidden DTL

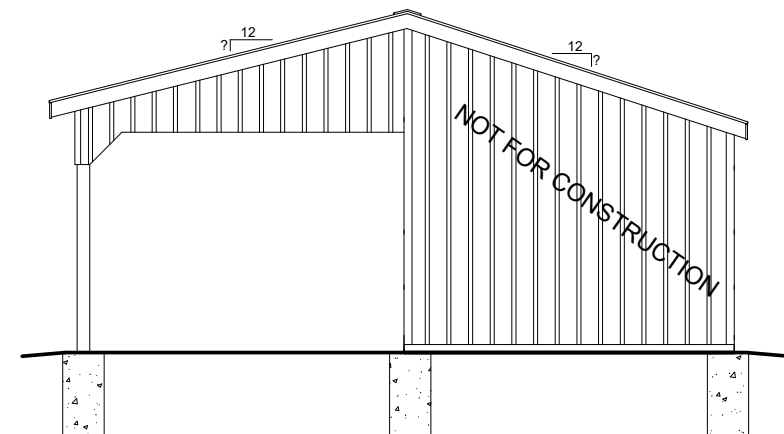

4 *RIGHT ELEVATION*
A.1 Hidden DTL

FILE INFO

BUILDER'S INFORMATION

THIS DRAWING IS COPYRIGHTED AND MAY ONLY BE
USED TO CONSTRUCT THE BUILDING AS INTENDED
YOU MAY NOT SELL, RESELL OR USE THIS DRAWING
FOR ANY COMMERCIAL USE. THIS DRAWING MAY
ONLY BE USED FOR PERSONAL USE.

COPYRIGHT © 2025 KEYSTONE BARN SUPPLY, LLC.
ALL RIGHTS RESERVED

12'x36" RUN IN SHED
with 12' OVERHANG
FOR

SEAL

PROJECT NO.

DRAWN BY


REVISIONS

DRAWING TITLE


ELEVATIONS

SHEET NO.


A-1

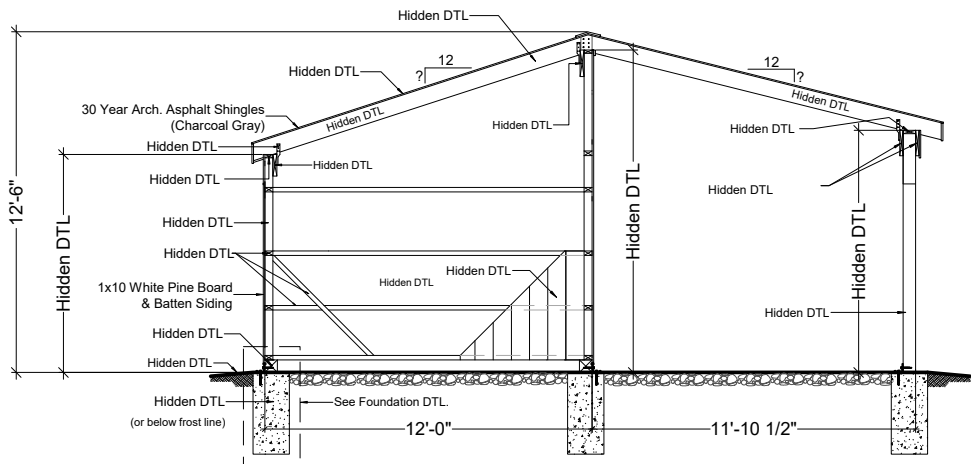


1 BUILDING SECTION
A.2 Hidden DTL

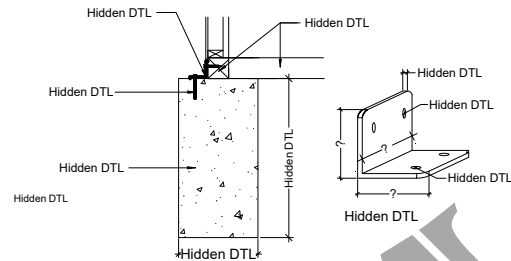


3 FOUNDATION DETAIL
A.2 Hidden DTL

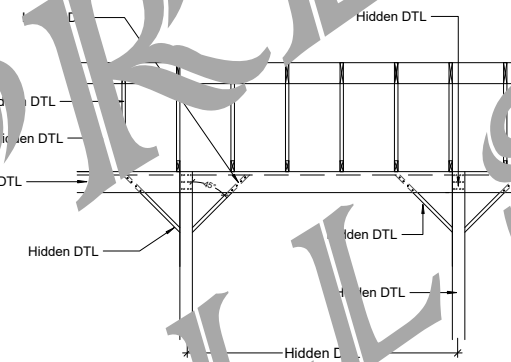

4 LEAVING BRACE DETAIL
A.2 Not To Scale

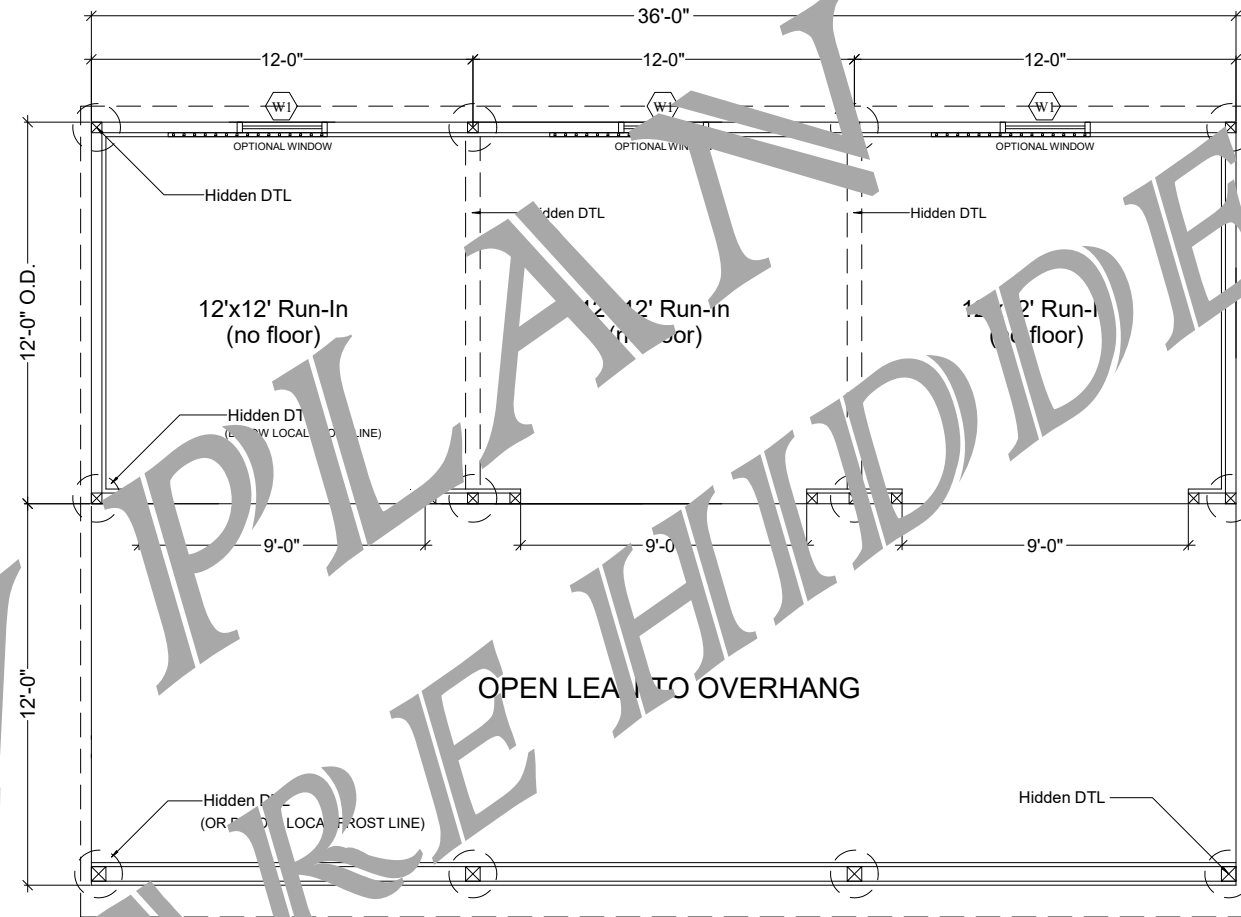

2 FLOOR PLAN
A.2 Hidden DTL

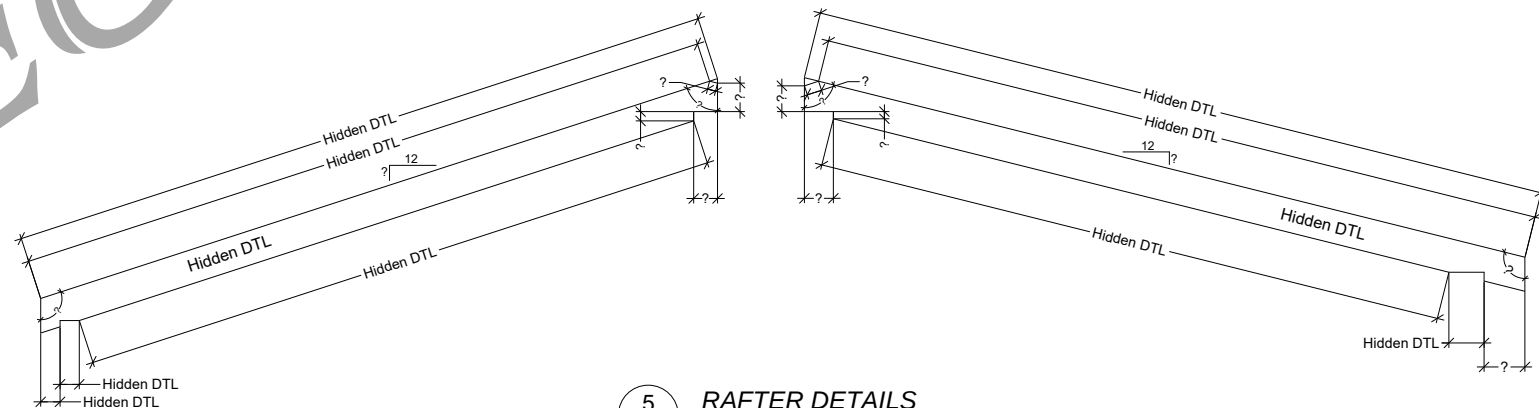

5 RAFTER DETAILS
A.2 Hidden DTL

Dimensions of rafters are figured with 3/4" thick siding. If thicker or thinner siding is used, rafter dimensions will need to be adjusted accordingly.

FILE INFO

BUILDER'S INFORMATION

THIS DRAWING IS COPYRIGHTED AND MAY ONLY BE USED TO CONSTRUCT THE BUILDING AS INTENDED. YOU MAY NOT SELL, RESELL OR USE THIS DRAWING FOR ANY COMMERCIAL USE. THIS DRAWING MAY ONLY BE USED FOR PERSONAL USE. COPYRIGHT © 2025 KEYSTONE BARN SUPPLY, LLC. ALL RIGHTS RESERVED.

12'x36' RUN IN SHED
with 12' OVERHANG
FOR

SEAL

PROJECT NO.

DRAWN BY

REVISIONS

DRAWING TITLE

BUILDING SECTION
FOUNDATION DTL
FLOOR PLAN
RAFTERS DTL

SHEET NO.

A-2