

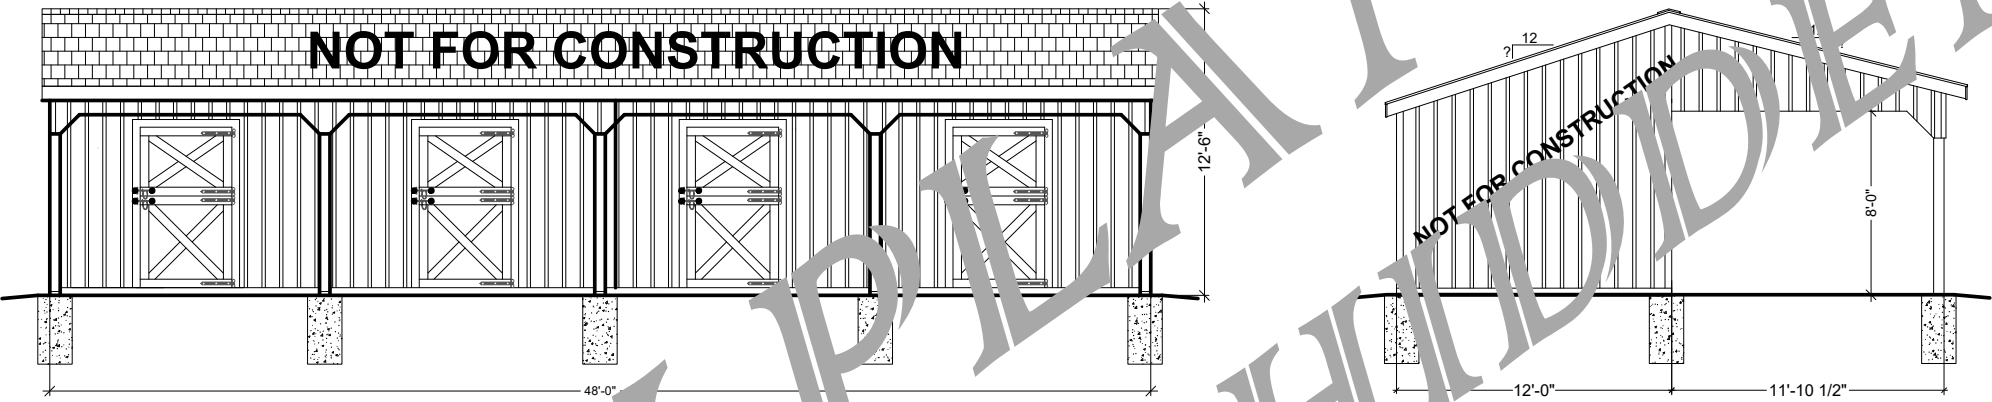
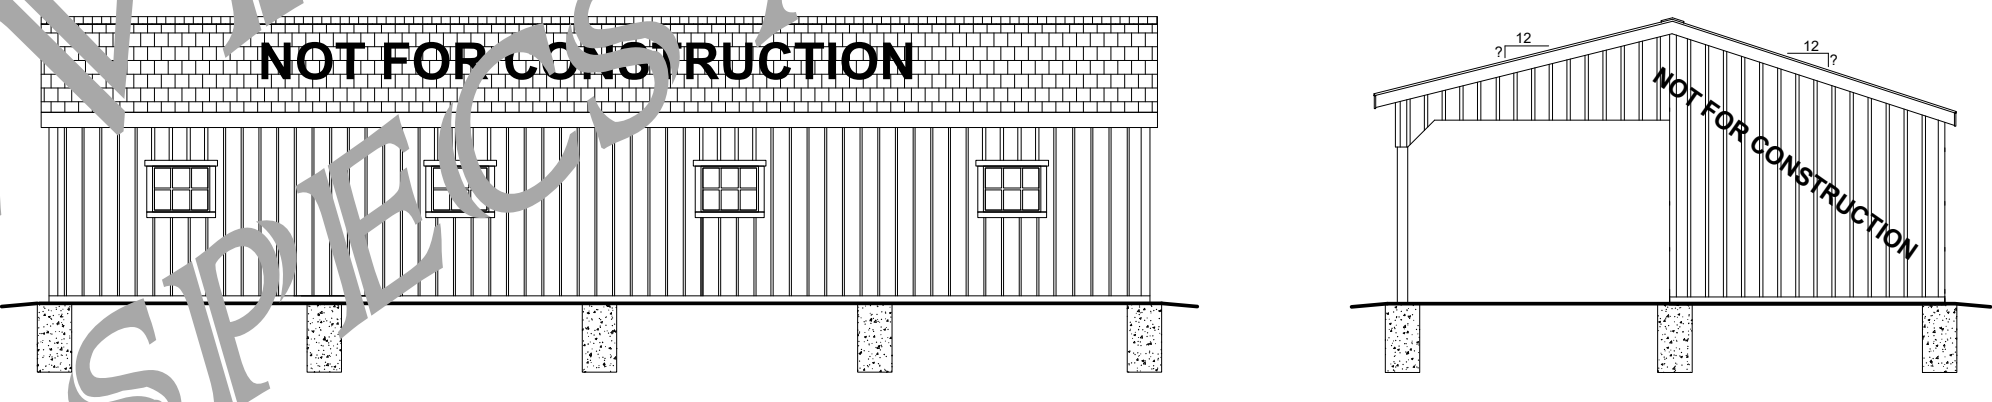



<u>GENERAL NOTES - AGRICULTURAL BUILDING</u> 1. PROVIDE EROSION PROTECTION IF REQ'D BY GOVERNING AUTHORITIES. 2. PROVIDE P.T. WD. WHERE IN CONTACT W/ EPOM ROOFING, FLASHING WATERPROOFING, MASONARY, CONCRETE OR EARTH. 3. ALL WOOD FASTENERS, HANGERS, ETC. IN CONTACT w/. P.T. WD. TO RECEIVE MIN. G90 GALV OR GREATER AS REQD. BY FASTENER MFR. FOR TYPE OF P.T. CHEMICAL USED AND/OR ENVIROMENT. 4. BARN FRAMING POSTS: 4x4 #2 YELLOW PINE POSTS 5. LEAN-TO OVERHANG POSTS: 6x6 PRESSURE TREATED POSTS 6. CONC. FOOTERS ARE SIZED ASSUMING A MIN. SOIL BEARING CAPACITY OF 2000 PSF 7. TOTAL AREA UNDER ROOF (INCLUDES OVERHANGS) - 1,230 SQ.F.	MATERIALS LIST NOT AVAILABLE 	FILE INFO BUILDER'S INFORMATION THIS DRAWING IS COPYRIGHTED AND MAY ONLY BE USED TO CONSTRUCT THE BUILDING AS INTENDED YOU MAY NOT SELL, RESELL OR USE THIS DRAWING FOR ANY COMMERCIAL USE. THIS DRAWING MAY ONLY BE USED FOR PERSONAL USE. COPYRIGHT © 2025 KEYSTONE BARN SUPPLY, LLC. ALL RIGHTS RESERVED
<u>CODE INFO. ON STRUCTURE:</u> CONSTRUCTION TO CONFORM WITH THE LATEST IBC CODES 1. FOUNDATIONS DESIGNED FOR ASSUMED ALLOWABLE NET SOIL BEARING PRESSURE OF 2000 PSF 2. DESIGN LIVE LOADINGS AS FOLLOWS: - SNOW: 45 PSF GROUND SNOW LOAD - WIND: 110 MPH (EXPOSURE C) - SEISMIC USE GROUP: 1 - SITE CLASS: D - SEISMIC FORCE RESIST: WD. FRAME - WEATHERING: SEVERE 3. DEAD LOADS AS FOLLOWS: - WOOD ROOF w/. SHINGLES - 10PSF 4. PLACE FILL & BACKFILL IN MAX. 8" LIFTS. COMPACT EACH LAYER UNDER FOOTINGS & SLABS TO A DRY DENSITY OF MIN. 95%. DO NOT BUILD ON SOILS LESS THAN INDICATED DESIGN STRENGTH. 5. ALL STRUCTURAL WOOD TO BE GRADED LUMBER - MIN. S.P.F. OR #2 HEM-FIR UNLESS NOTED OTHERWISE. 6. CONTRACTOR IS RESPONSIBLE OF MEANS OF CONSTRUCTION, INCLUDING GUYS, BRACING & SHORING AS REQUIRED FOR ALL LOADING CONDITIONS THROUGHTOUT CONSTRUCTION. CONTRACTOR IS NOT TO STORE MATERIALS IN EXCESS OF DESIGN LIVE LOADS WITHOUT APPROVAL OF ARCH. 7. LVL BEAMS ARE 2.0E - 2500Fb (Min.)		12'x48' HORSE STABLE with 12' OVERHANG FOR SEAL PROJECT NO. DRAWN BY REVISIONS DRAWING TITLE ELEVATIONS SHEET NO. A-1
<u>SYMBOL LEGEND</u> D1 48"x84" Door D2 36"x80" Service Door W1 6-Lite Window with Grill W2 6-Lite Window without Grill 1 A.1 DETAIL NUMBER SHEET DETAIL IS LOCATED		

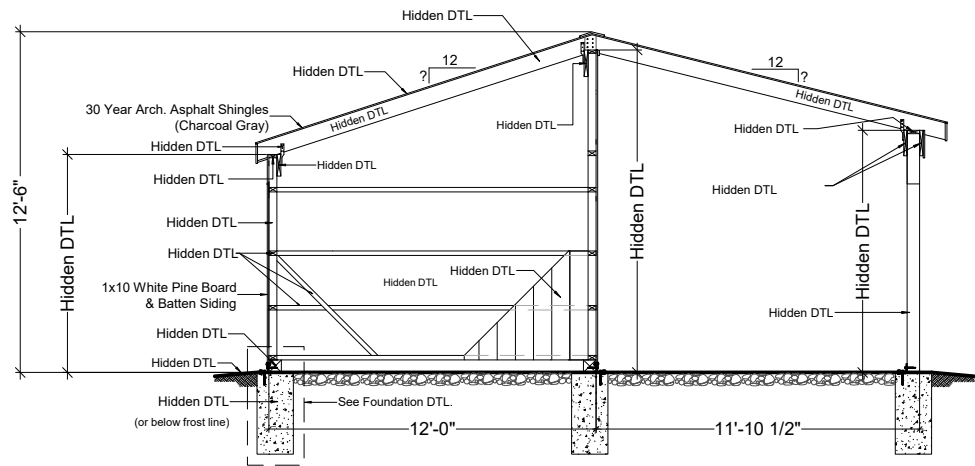


1 BUILDING SECTION
A.2 Hidden DTL

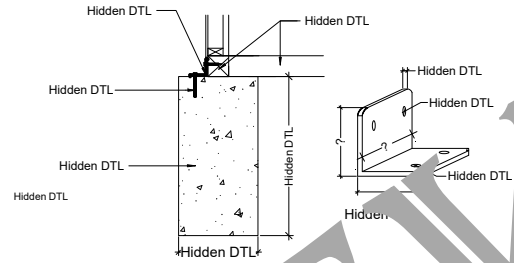


3 FOUNDATION DETAIL
A.2 Hidden DTL

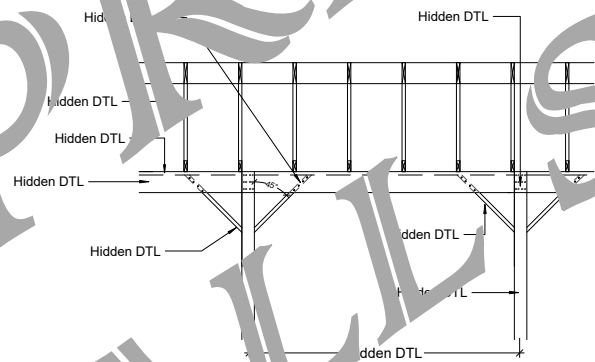

LEAN-TO "Y" BRACE DTL
A.2 SCALE: Not To Scale

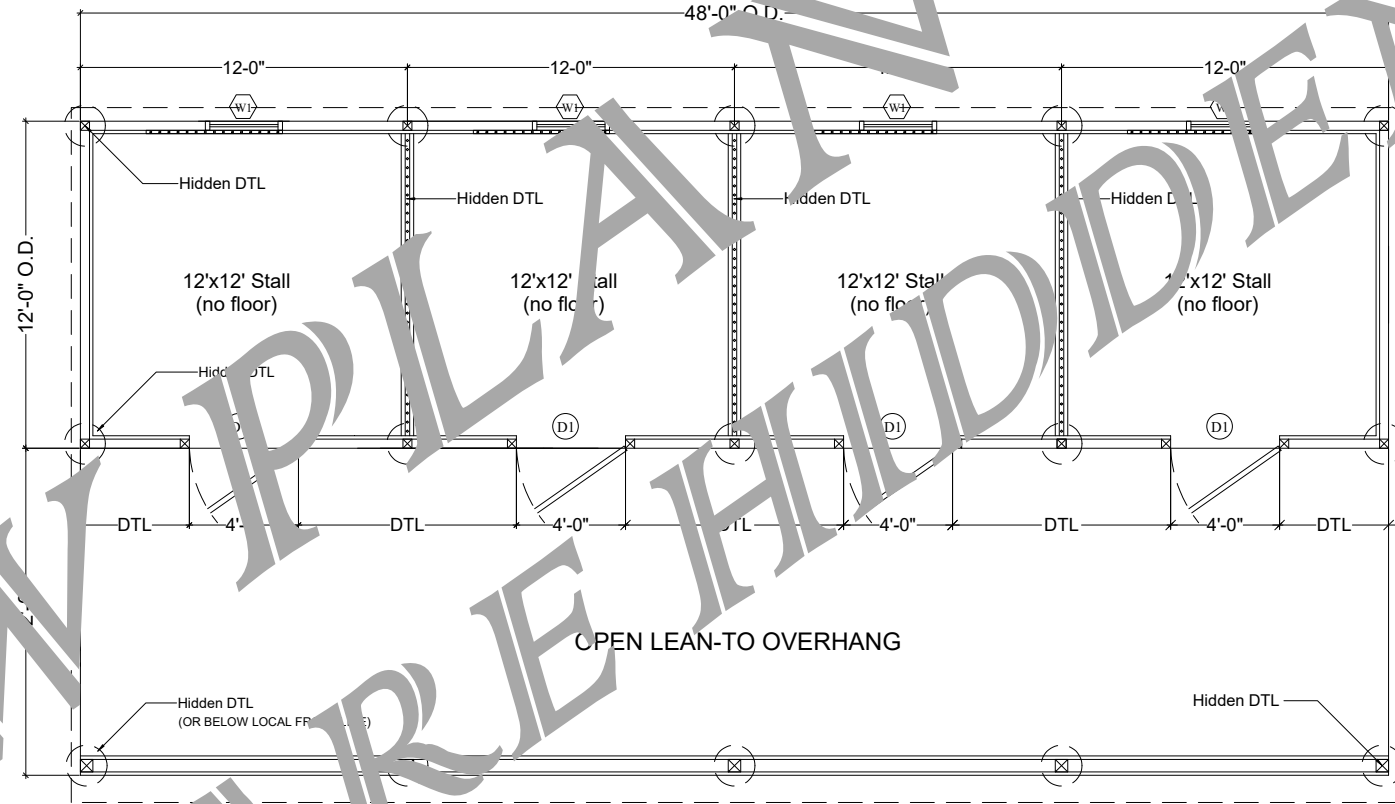

2 FLOOR PLAN
A.2 Hidden DTL

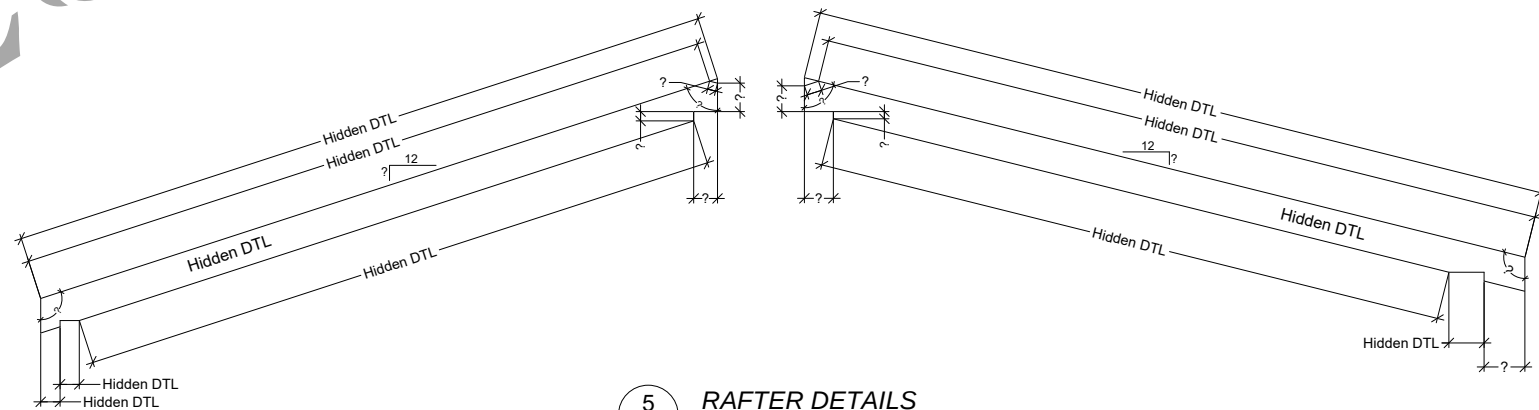

5 RAFTER DETAILS
A.2 Hidden DTL

Dimensions of rafters are figured with 3/4" thick siding.
If thicker or thinner siding is used, rafter dimensions
will need to be adjusted accordingly.

FILE INFO

BUILDER'S INFORMATION

THIS DRAWING IS COPYRIGHTED AND MAY ONLY BE
USED TO CONSTRUCT THE BUILDING AS INTENDED.
YOU MAY NOT SELL, RESELL OR USE THIS DRAWING
FOR ANY COMMERCIAL USE. THIS DRAWING MAY
ONLY BE USED FOR PERSONAL USE.
COPYRIGHT © 2025 KEYSTONE BARN SUPPLY, LLC.
ALL RIGHTS RESERVED

12'x48' HORSE STABLE
with 12' OVERHANG
FOR

SEAL

PROJECT NO.

DRAWN BY

REVISIONS

DRAWING TITLE

BUILDING SECTION
FOUNDATION DTL
FLOOR PLAN
RAFTERS DTL

SHEET NO.

A-2