


KEYSTONE BARN SUPPLY, LLC. WILL NOT BE UNDER ANY CIRCUMSTANCES LIABLE TO THE CONSUMER FOR ANY INCIDENTAL, CONSEQUENTIAL, SPECIAL, EXEMPLARY OR PUNITIVE DAMAGES ARISING OUT OF THE USE OF THESE DRAWINGS.

CONSULT WITH YOUR ENGINEER BEFORE USING THESE DRAWINGS

Keystone Barns

10'x12' GARDEN SHED

TITLE			
GABLE DETAILS			
SIZE	CAGE CODE	DWG NO	REV
SCALE	3/8" = 1'-0"		SHEET A.1

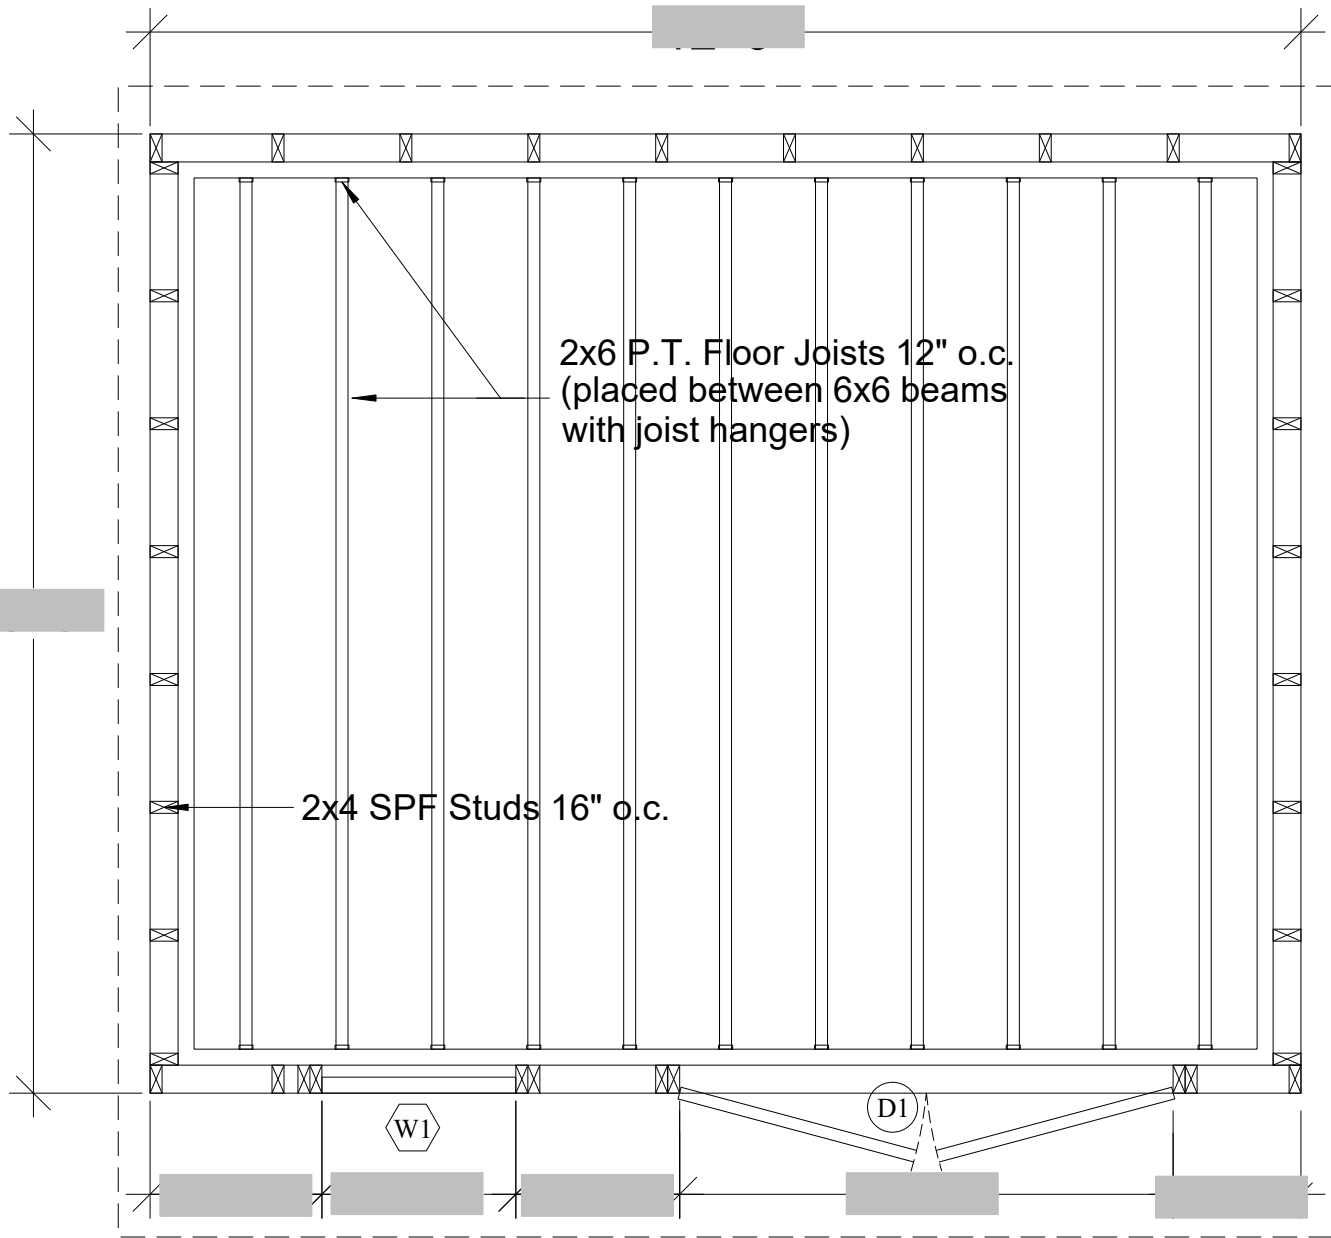

DESIGN LOADS:

WIND LOAD:
 100 MPH (3 SEC. GUSTS)
 90 MPH SUSTAINED

SNOW LOAD:
 LIVE LOAD - 40 PSF PLUS DRIFT
 DEAD LOAD - ROOF WITH SHINGLES 10 PSF

(D1) 61"x78" DOUBLE OUT-SWING DOOR

(W1) 24"x36" S.H. Vinyl Window

SEAL

Keystone Barns

10'x12' GARDEN SHED

TITLE

FLOOR PLAN

SIZE

CAGE CODE

DWG NO

REV

SCALE

1/2"=1'-0"

SHEET

A.2

Double 2x4 SPF Top Plates

30 Year Asphalt Shingles

#15 Felt Over 1/2" CDX Plywood

2x4 SPF Rafters
[redacted] o.c.

SPF Header


SPF Header

-TEC Faceboard

6'-6"

Build Door To
Fit Opening

6x6 P.T. Beam

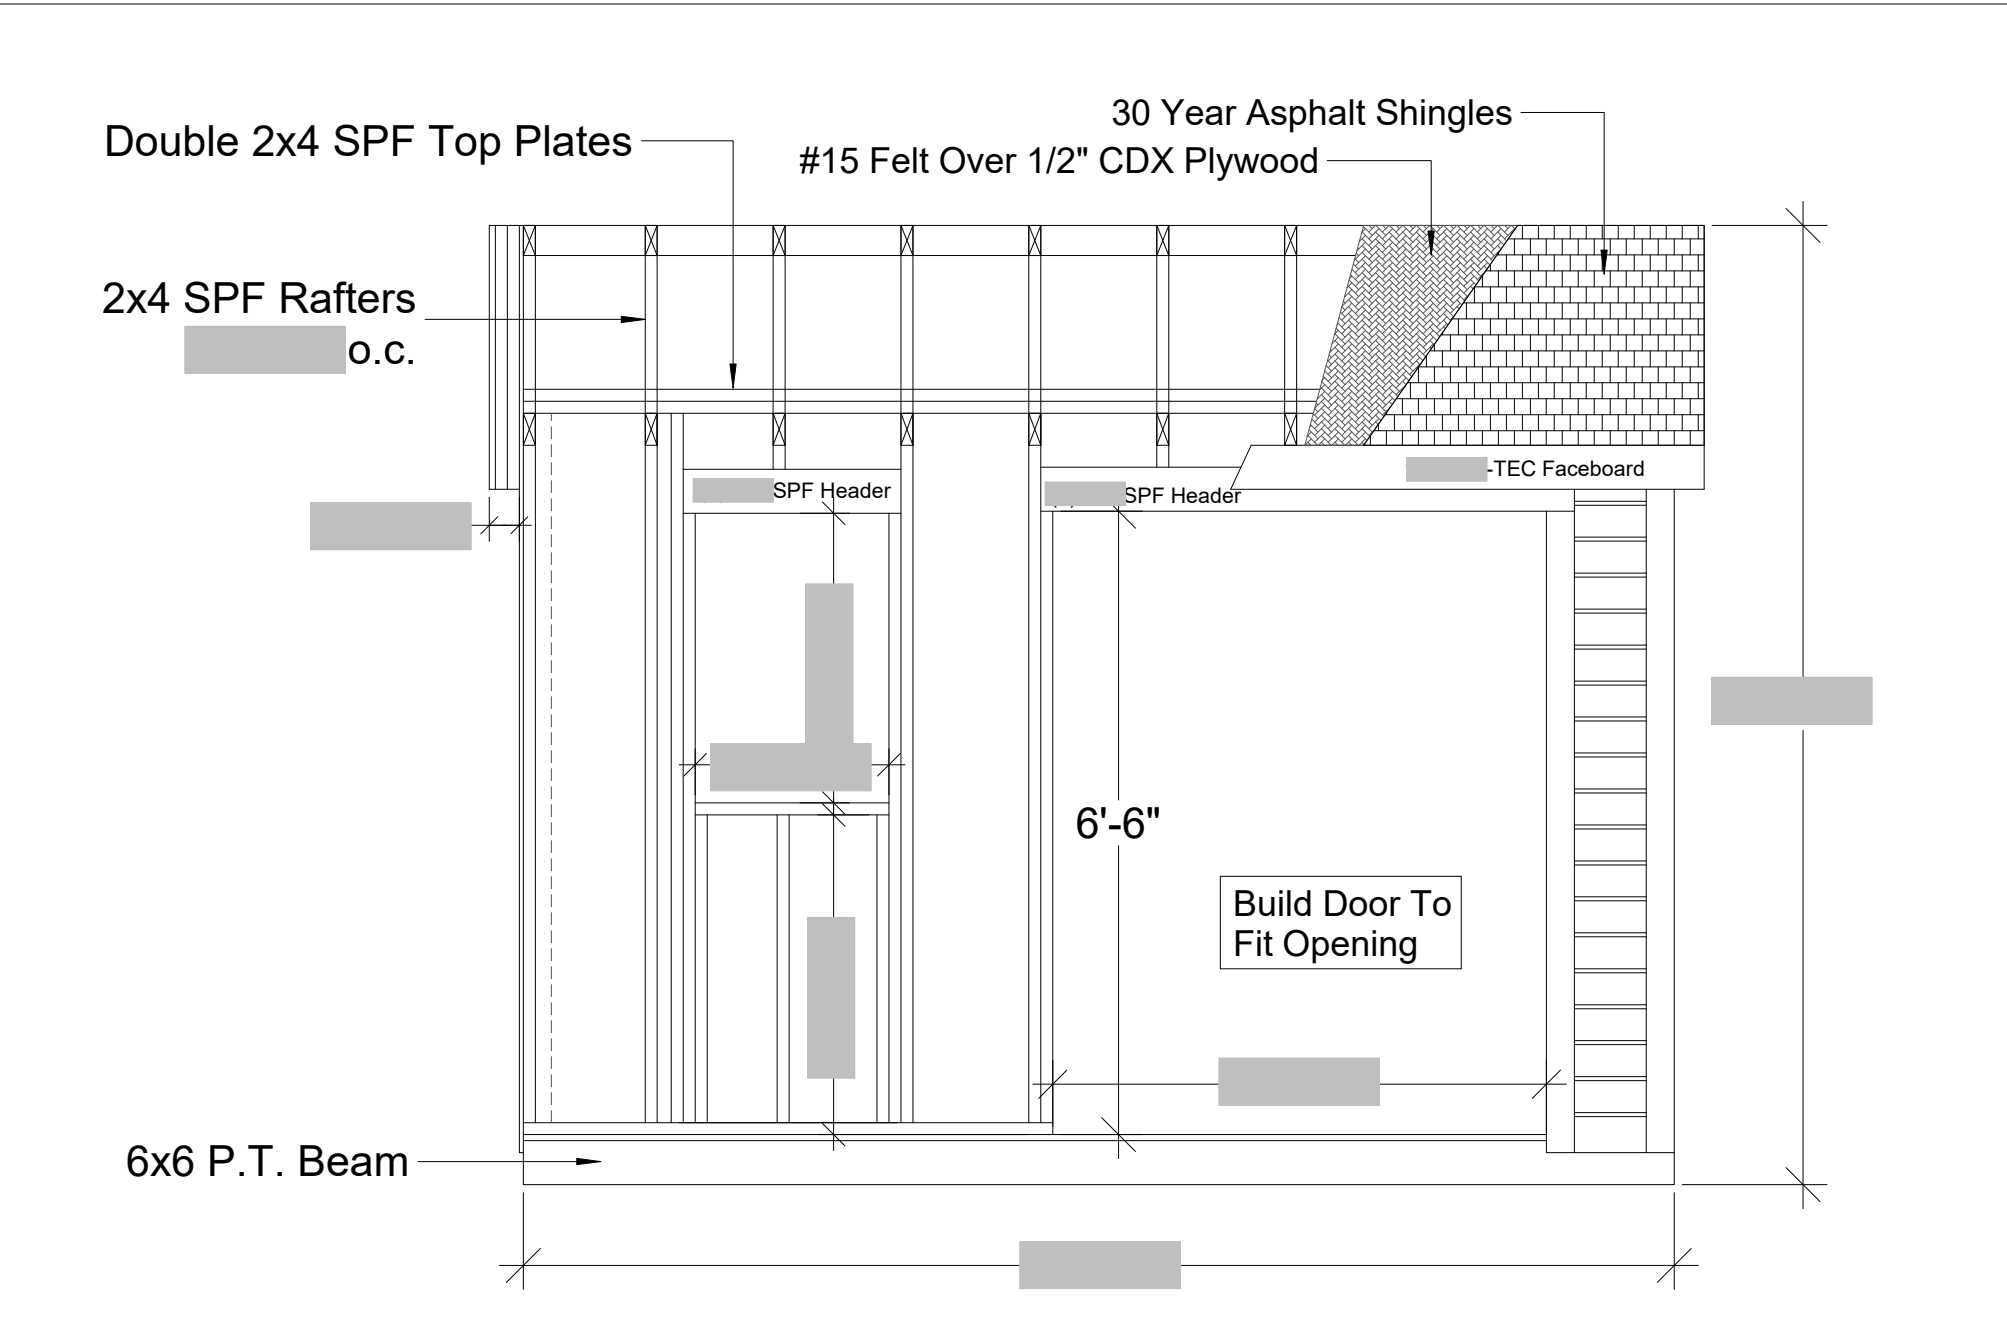

SEAL	10'x12' GARDEN SHED			
	TITLE FRONT WALL SECTION DETAILS			
Keystone Barns	SIZE	CAGE CODE	DWG NO	REV
	SCALE	1/2"=1'-0"		SHEET A.3


30 Year Asphalt Shingles

MiraTEC Fascia

24"x36" Window

Vinyl Dutch Lap
Double 4.5" Siding

Approx. Grade

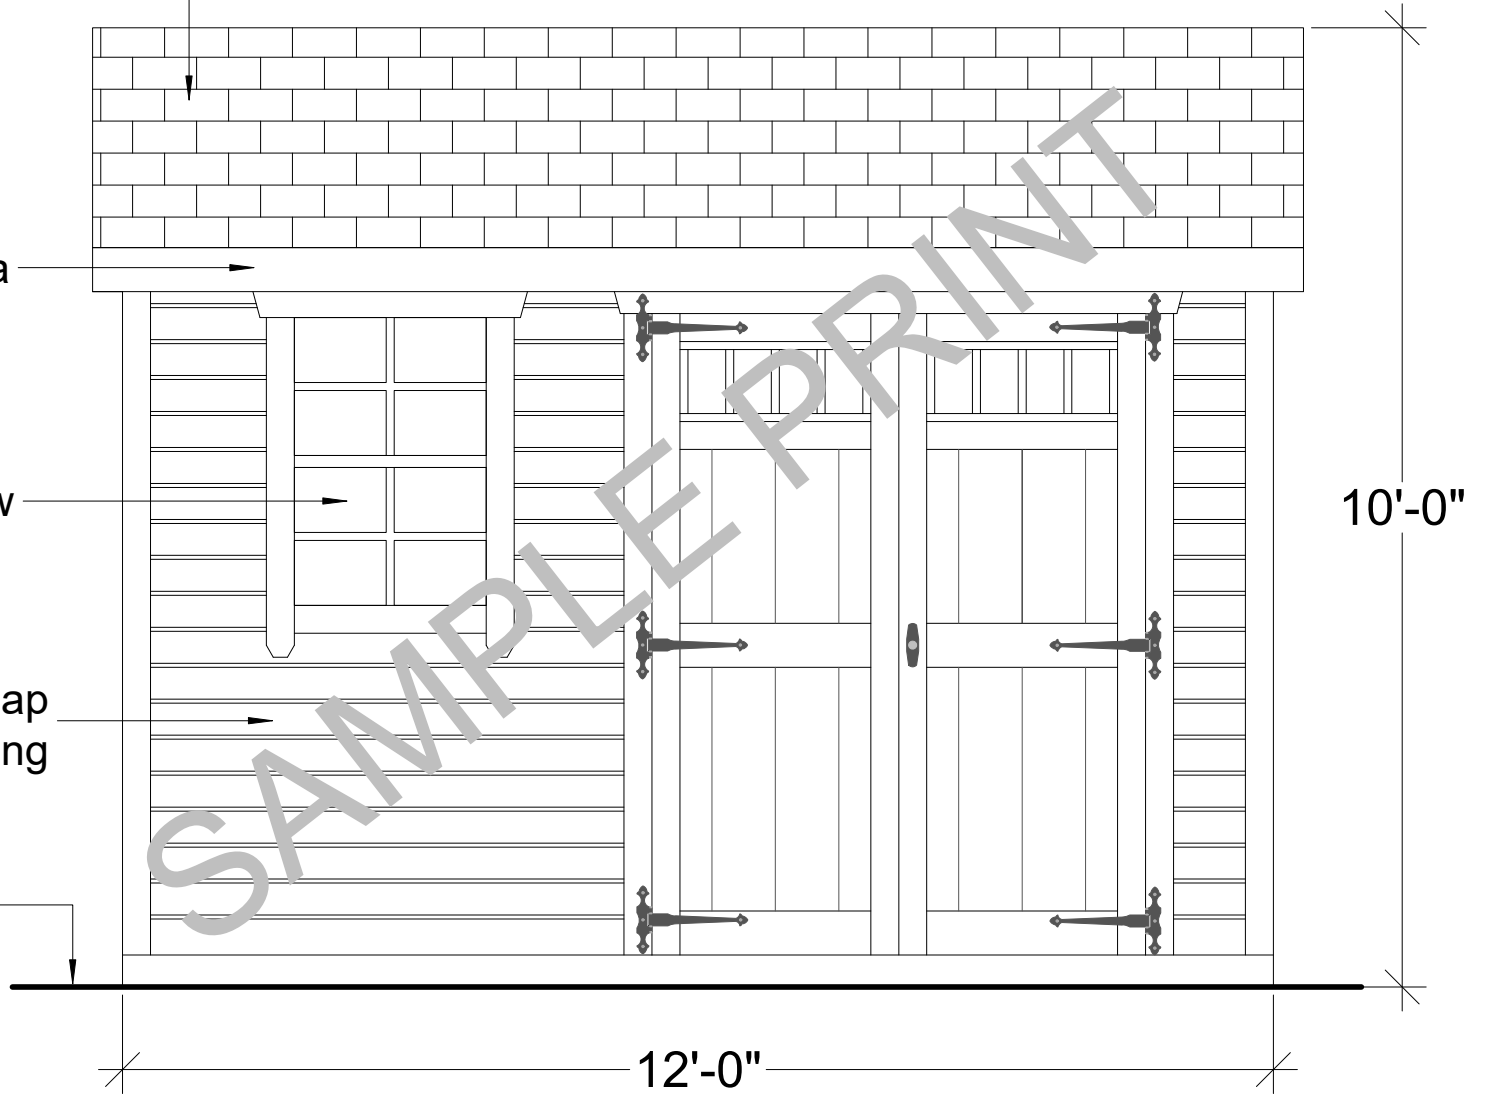

SEAL

Keystone Barns

10'x12' GARDEN SHED

TITLE

FRONT VIEW ELEVATION

SIZE

CAGE CODE

DWG NO

REV


SCALE

1/2"=1'-0"

SHEET

A.4

30 Year Asphalt Shingles

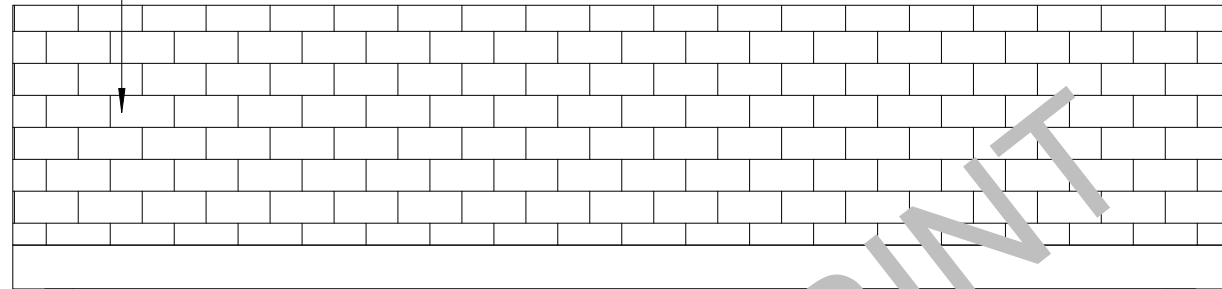

4"



Vinyl Dutch Lap
Double 4.5" Siding

Approx. Grade



12'-0"

10'-0"

SAMPLE PRINT

SEAL

Keystone Barns

10'x12' GARDEN SHED

TITLE

REAR VIEW ELEVATION

SIZE

CAGE CODE

DWG NO


REV

SCALE

1/2"=1'-0"



SHEET

A.5

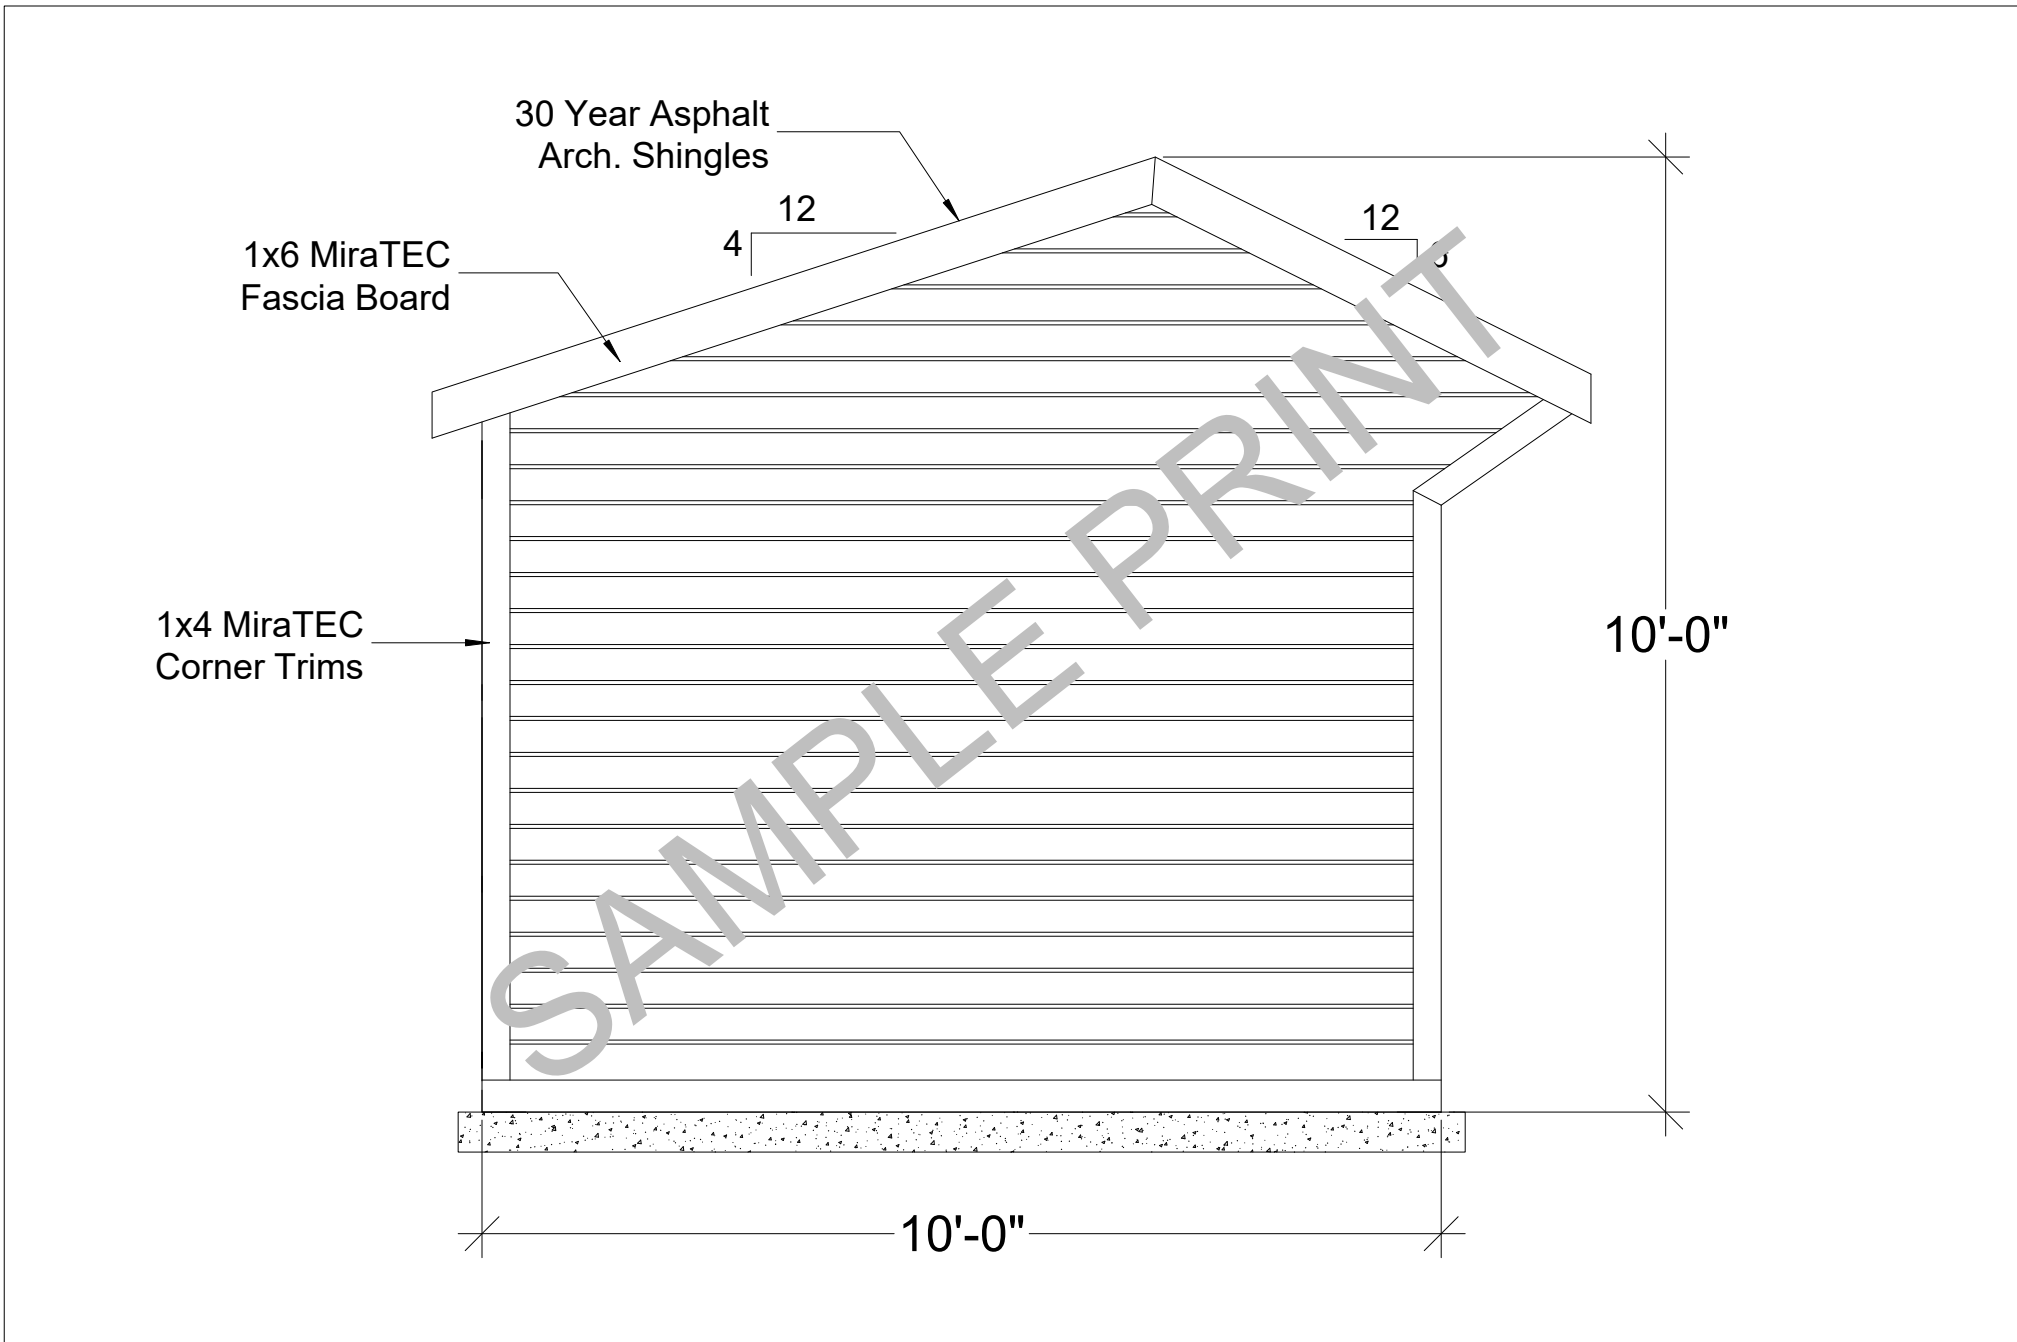

LEFT & RIGHT GABLE ELEVATIONS ARE THE SAME

SEAL		10'x12' GARDEN SHED	
Keystone Barns		TITLE	
		GABLE VIEW ELEVATIONS	
SIZE	CAGE CODE	DWG NO	REV
SCALE	1/2"=1'-0"	SHEET	A.6

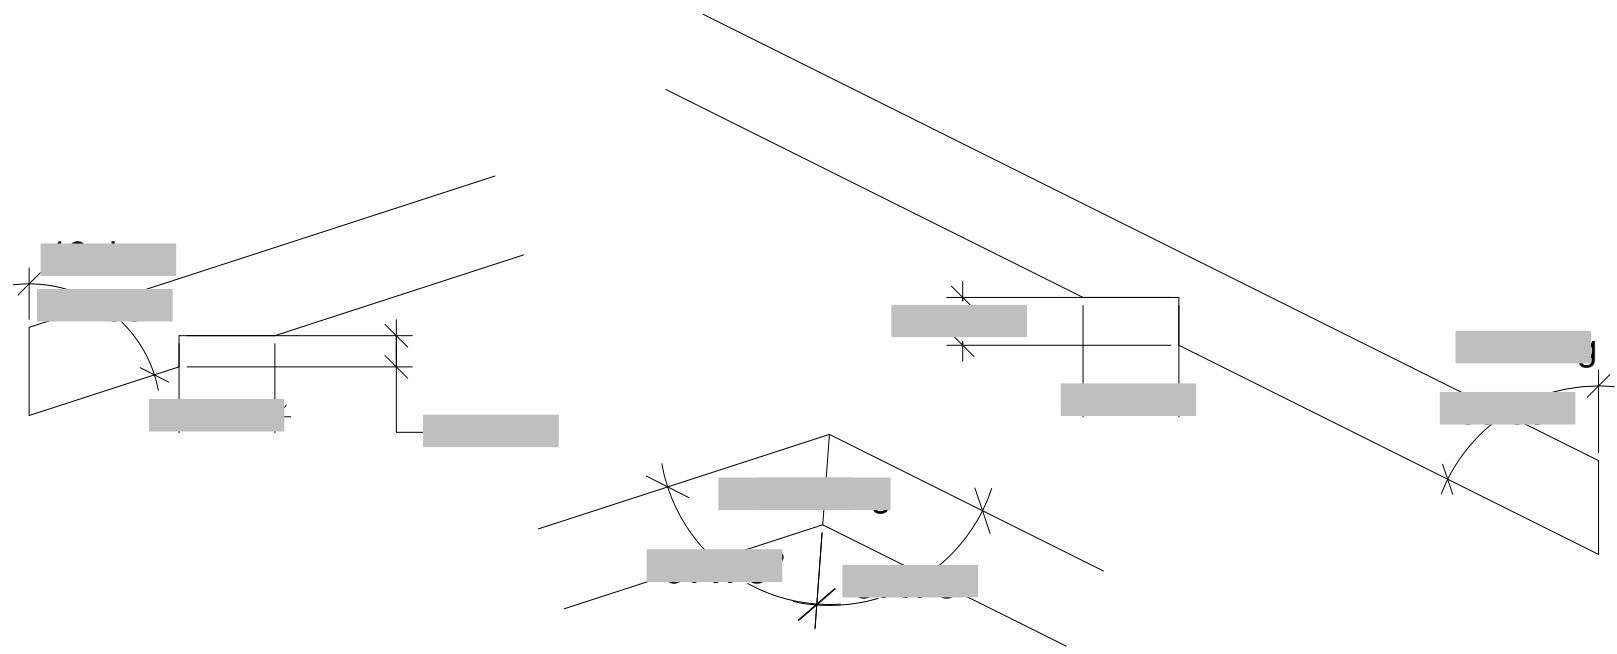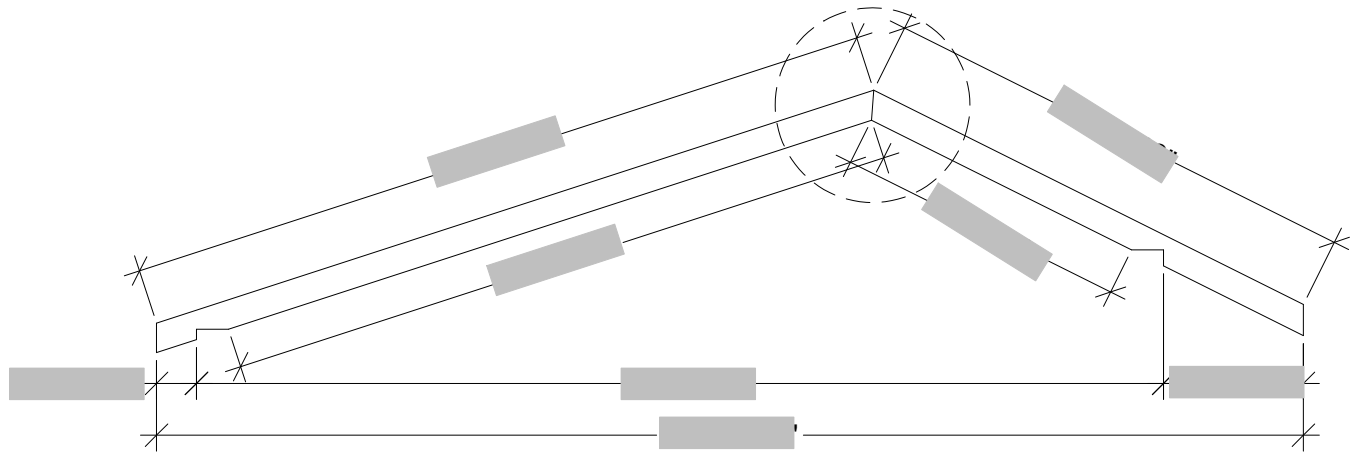

DIMENSIONS WILL BE REVEALED WHEN PAYMENT IS RECEIVED

SEAL		10'x12' GARDEN SHED	
<i>Keystone Barns</i>		TITLE	
		RAFTER DETAILS	
SIZE	CAGE CODE	DWG NO	REV
SCALE	1/2"=1'-0"	SHEET	A.7

MATERIALS FOR 10'x12' CUSTOM BUILT GARDEN SHED

VERIFY ALL MATERIALS BEFORE BUILDING

DOOR MATERIALS

6x6x10' p.t.
 6x6x12' p.t.
) 2x6x10' p.t.
) Joist Hangers
 4x8x3/4" T&G or CDX Plywood

FRAMING MATERIALS

2x4x10' Top & Bottom Plates
 2x4x12' Top & Bottom Plates
) 2x4x12' Blocks, etc.
) 2x4x14' Rafters
) 2x4x14' Studs, Door
 2x6x12' Shelf, Door Header
) 1/2" CDX Plywood
 (for roof, 14 for walls)

FINISHING MATERIALS

Squares of 30 Year IKO
 Shingles "Weatherwood" (170 sq.f.)
 (includes one extra bundle of 3-tab shingles)
 pcs. of Drip Edge (White)
 Roll #15 Felt

ROOFING MATERIALS

Squares of Conquest
 Shingles 4-1/2" Dutch Lap
 "Coastal Sage" Siding
 10' Starter Strips
 3/8" 12' J-Channel (Coastal Sage)

TRIMS, CORNERS, DOOR, WINDOW

1x6x16' MiraTech Trim (fascia)
 1x4x16' MiraTech Trim (trims, corners, door)
 1x10x12' Rough-Textured Boards (soffits)
 4'x8' DuraTemp Plywood (doors)
 10"x23" Transom Windows (doors)
 24"x36" Flush-Mount Vinyl Window

By using these plans you agree not to hold Keystone Barn Supply, LLC, its owners and/or plan designers responsible for any mistakes or incorrect design. You also agree that Keystone Barn Supply LLC, its owners or plan designers will not be, under any circumstances liable to the consumer or end user for any incidental, consequential, special, exemplary, or punitive damages arising out of the use of these plans. You MUST ALWAYS consult with your local engineer and your contractor before using any of our plans or doing any construction work. You also agree not to hold Keystone Barn Supply, LLC, its owners or plan designers financially liable for material list inaccuracy (where list is included). You MUST ALWAYS confirm all and any materials provided on the plans with your contractor or/and lumber yard before ordering any of the materials.

NOTES:

WE CAN NOT GUARANTEE 100% ACCURACY OF THIS MATERIALS LIST. PLEASE CONFIRM WITH YOUR BUILDER OR LUMBER YARD BEFORE ORDERING ANY MATERIALS.

**THIS LIST OF MATERIALS IS PROVIDED AS A COURTESY ONLY
 ALL MATERIALS MUST BE VERIFIED BEFORE PLACING ORDER**

DEPENDING ON YOUR LOCATION & MATERIALS AVAILABILITY SOME MATERIALS MIGHT HAVE TO BE CHANGED OR SUBSTITUTED. PLEASE CONFIRM WITH YOUR CONTRACTOR.

SEAL	10'x12' GARDEN SHED			
	TITLE MATERIALS			
Keystone Barns	SIZE	CAGE CODE	DWG NO	REV
	SCALE			SHEET MATERIALS