

NOTES ON COPYRIGHT

THIS DRAWING IS THE PROPERTY OF KEYSTONE BARN SUPPLY, LLC. YOU HEREBY AGREE THAT YOU WILL NOT UTILIZE, COPY, REPRODUCE OR TAKE ADVANTAGE OF THE DRAWING (OR ANY PART OF IT) WITHOUT OUR WRITTEN CONSENT.

YOU MAY NOT SELL, RESELL OR USE THIS DRAWING FOR ANY COMMERCIAL USE. THIS DRAWING MAY ONLY BE USED FOR PERSONAL USE.

Copyright © 2017 Keystone Barn Supply, LLC. All Rights Reserved.


KEYSTONE BARN SUPPLY, LLC. WILL NOT BE UNDER ANY CIRCUMSTANCES LIABLE TO THE CONSUMER FOR ANY INCIDENTAL, CONSEQUENTIAL, SPECIAL, EXEMPLARY OR PUNITIVE DAMAGES ARISING OUT OF THE USE OF THESE DRAWINGS.

CONSULT WITH YOUR ENGINEER BEFORE USING THESE DRAWINGS

Keystone Barns

10'x12' GARDEN SHED

TITLE			
GABLE DETAILS			
SIZE	CAGE CODE	DWG NO	REV
SCALE	3/8" = 1'-0"	SHEET	A.1

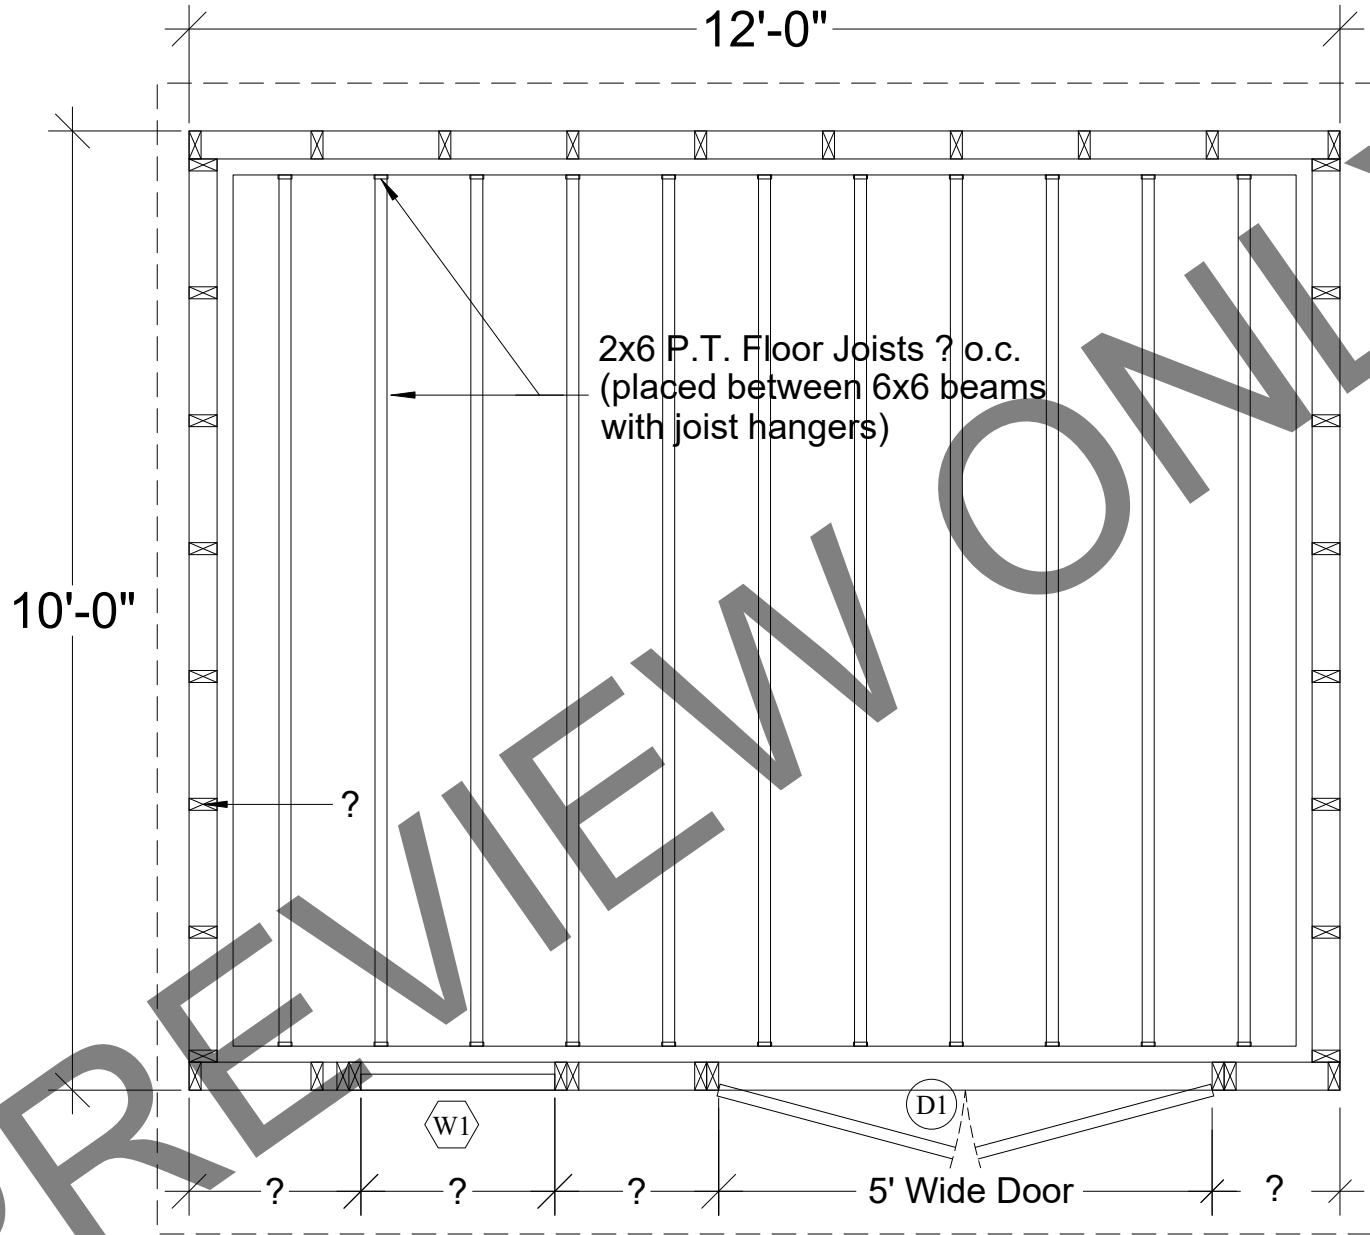

DESIGN LOADS:

WIND LOAD:
100 MPH (3 SEC. GUSTS)
90 MPH SUSTAINED

SNOW LOAD:

LIVE LOAD - 40 PSF PLUS DRIFT
DEAD LOAD - ROOF WITH SHINGLES 10 PSF

(D1) 61"x78" DOUBLE OUT-SWING DOOR

(W1) 24"x36" S.H. Vinyl Window

NOTES ON COPYRIGHT

THIS DRAWING IS THE PROPERTY OF KEYSTONE BARN SUPPLY, LLC. YOU HEREBY AGREE THAT YOU WILL NOT UTILIZE, COPY, REPRODUCE OR TAKE ADVANTAGE OF THE DRAWING (OR ANY PART OF IT) WITHOUT OUR WRITTEN CONSENT.

YOU MAY NOT SELL, RESELL OR USE THIS DRAWING FOR ANY COMMERCIAL USE. THIS DRAWING MAY ONLY BE USED FOR PERSONAL USE.

Copyright © 2017 Keystone Barn Supply, LLC. All Rights Reserved.

SEAL

Keystone Barns

10'x12' GARDEN SHED

TITLE

FLOOR PLAN

SIZE

CAGE CODE

DWG NO

REV

SCALE

1/2"=1'-0"


SHEET

A.2

? Top Plates

30 Year Asphalt Shingles
? Felt Over ? Plywood

? SPF Rafters
@ ? o.c.

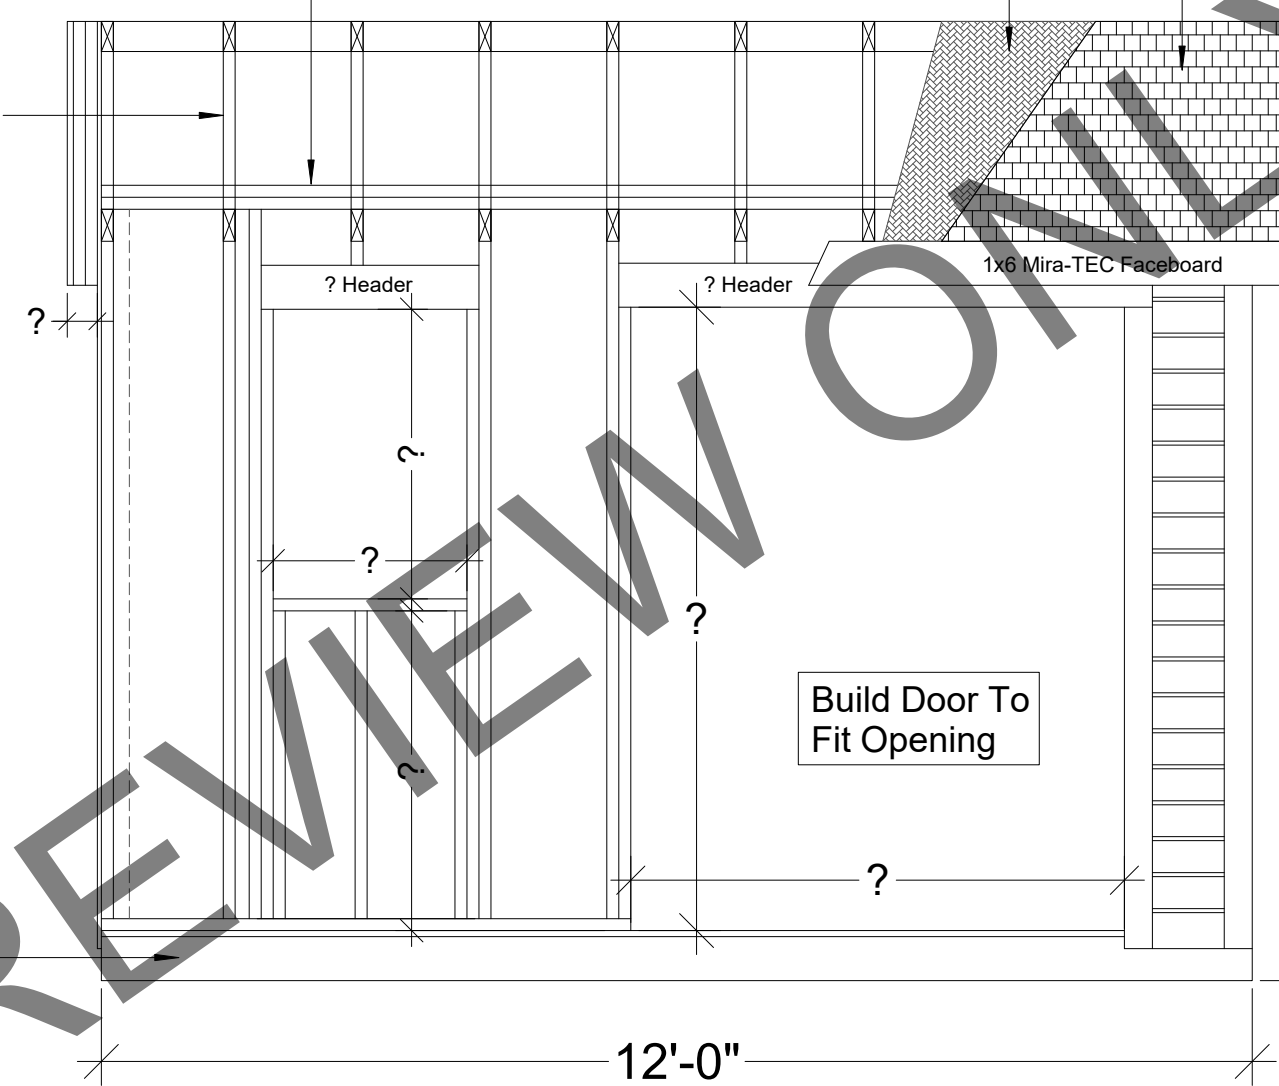

10'-0"

12'-0"

? Beam

? Header

? Header

1x6 Mira-TEC Faceboard

Build Door To
Fit Opening

NOTES ON COPYRIGHT

THIS DRAWING IS THE PROPERTY OF KEYSTONE BARN SUPPLY, LLC. YOU HEREBY AGREE THAT YOU WILL NOT UTILIZE, COPY, REPRODUCE OR TAKE ADVANTAGE OF THE DRAWING (OR ANY PART OF IT) WITHOUT OUR WRITTEN CONSENT.

YOU MAY NOT SELL, RESELL OR USE THIS DRAWING FOR ANY COMMERCIAL USE. THIS DRAWING MAY ONLY BE USED FOR PERSONAL USE.

Copyright © 2017 Keystone Barn Supply, LLC. All Rights Reserved.

SEAL

Keystone Barns

10'x12' GARDEN SHED

TITLE
FRONT WALL SECTION DETAILS

SIZE CAGE CODE DWG NO REV

SCALE 1/2"=1'-0"

SHEET A.3

30 Year Asphalt Shingles

MiraTEC Fascia

24"x36" Window

Vinyl Dutch Lap
Double 4.5" Siding

Approx. Grade

10'-0"

12'-0"

NOTES ON COPYRIGHT

THIS DRAWING IS THE PROPERTY OF KEYSTONE BARN SUPPLY, LLC. YOU HEREBY AGREE THAT YOU WILL NOT UTILIZE, COPY, REPRODUCE OR TAKE ADVANTAGE OF THE DRAWING (OR ANY PART OF IT) WITHOUT OUR WRITTEN CONSENT.

YOU MAY NOT SELL, RESELL OR USE THIS DRAWING FOR ANY COMMERCIAL USE. THIS DRAWING MAY ONLY BE USED FOR PERSONAL USE.

Copyright © 2017 Keystone Barn Supply, LLC. All Rights Reserved.

SEAL

Keystone Barns

10'x12' GARDEN SHED

TITLE

FRONT VIEW ELEVATION

SIZE

CAGE CODE

DWG NO

REV


SCALE

1/2"=1'-0"

SHEET

A.4

30 Year Asphalt Shingles

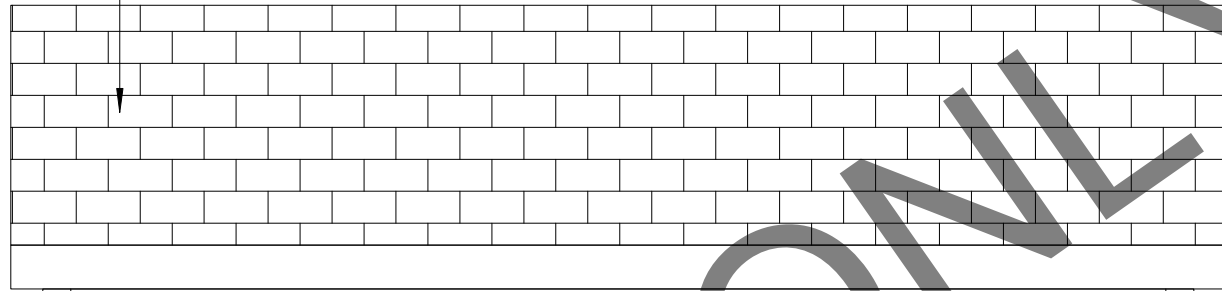

4"

Vinyl Dutch Lap
Double 4.5" Siding



Approx. Grade



12'-0"

10'-0"

PREVIEW ONLY

NOTES ON COPYRIGHT

THIS DRAWING IS THE PROPERTY OF KEYSTONE BARN SUPPLY, LLC. YOU HEREBY AGREE THAT YOU WILL NOT UTILIZE, COPY, REPRODUCE OR TAKE ADVANTAGE OF THE DRAWING (OR ANY PART OF IT) WITHOUT OUR WRITTEN CONSENT.

YOU MAY NOT SELL, RESELL OR USE THIS DRAWING FOR ANY COMMERCIAL USE. THIS DRAWING MAY ONLY BE USED FOR PERSONAL USE.

Copyright © 2017 Keystone Barn Supply, LLC. All Rights Reserved.

SEAL

Keystone Barns

10'x12' GARDEN SHED

TITLE

REAR VIEW ELEVATION

SIZE

CAGE CODE

DWG NO


REV

SCALE

1/2"=1'-0"

SHEET

A.5

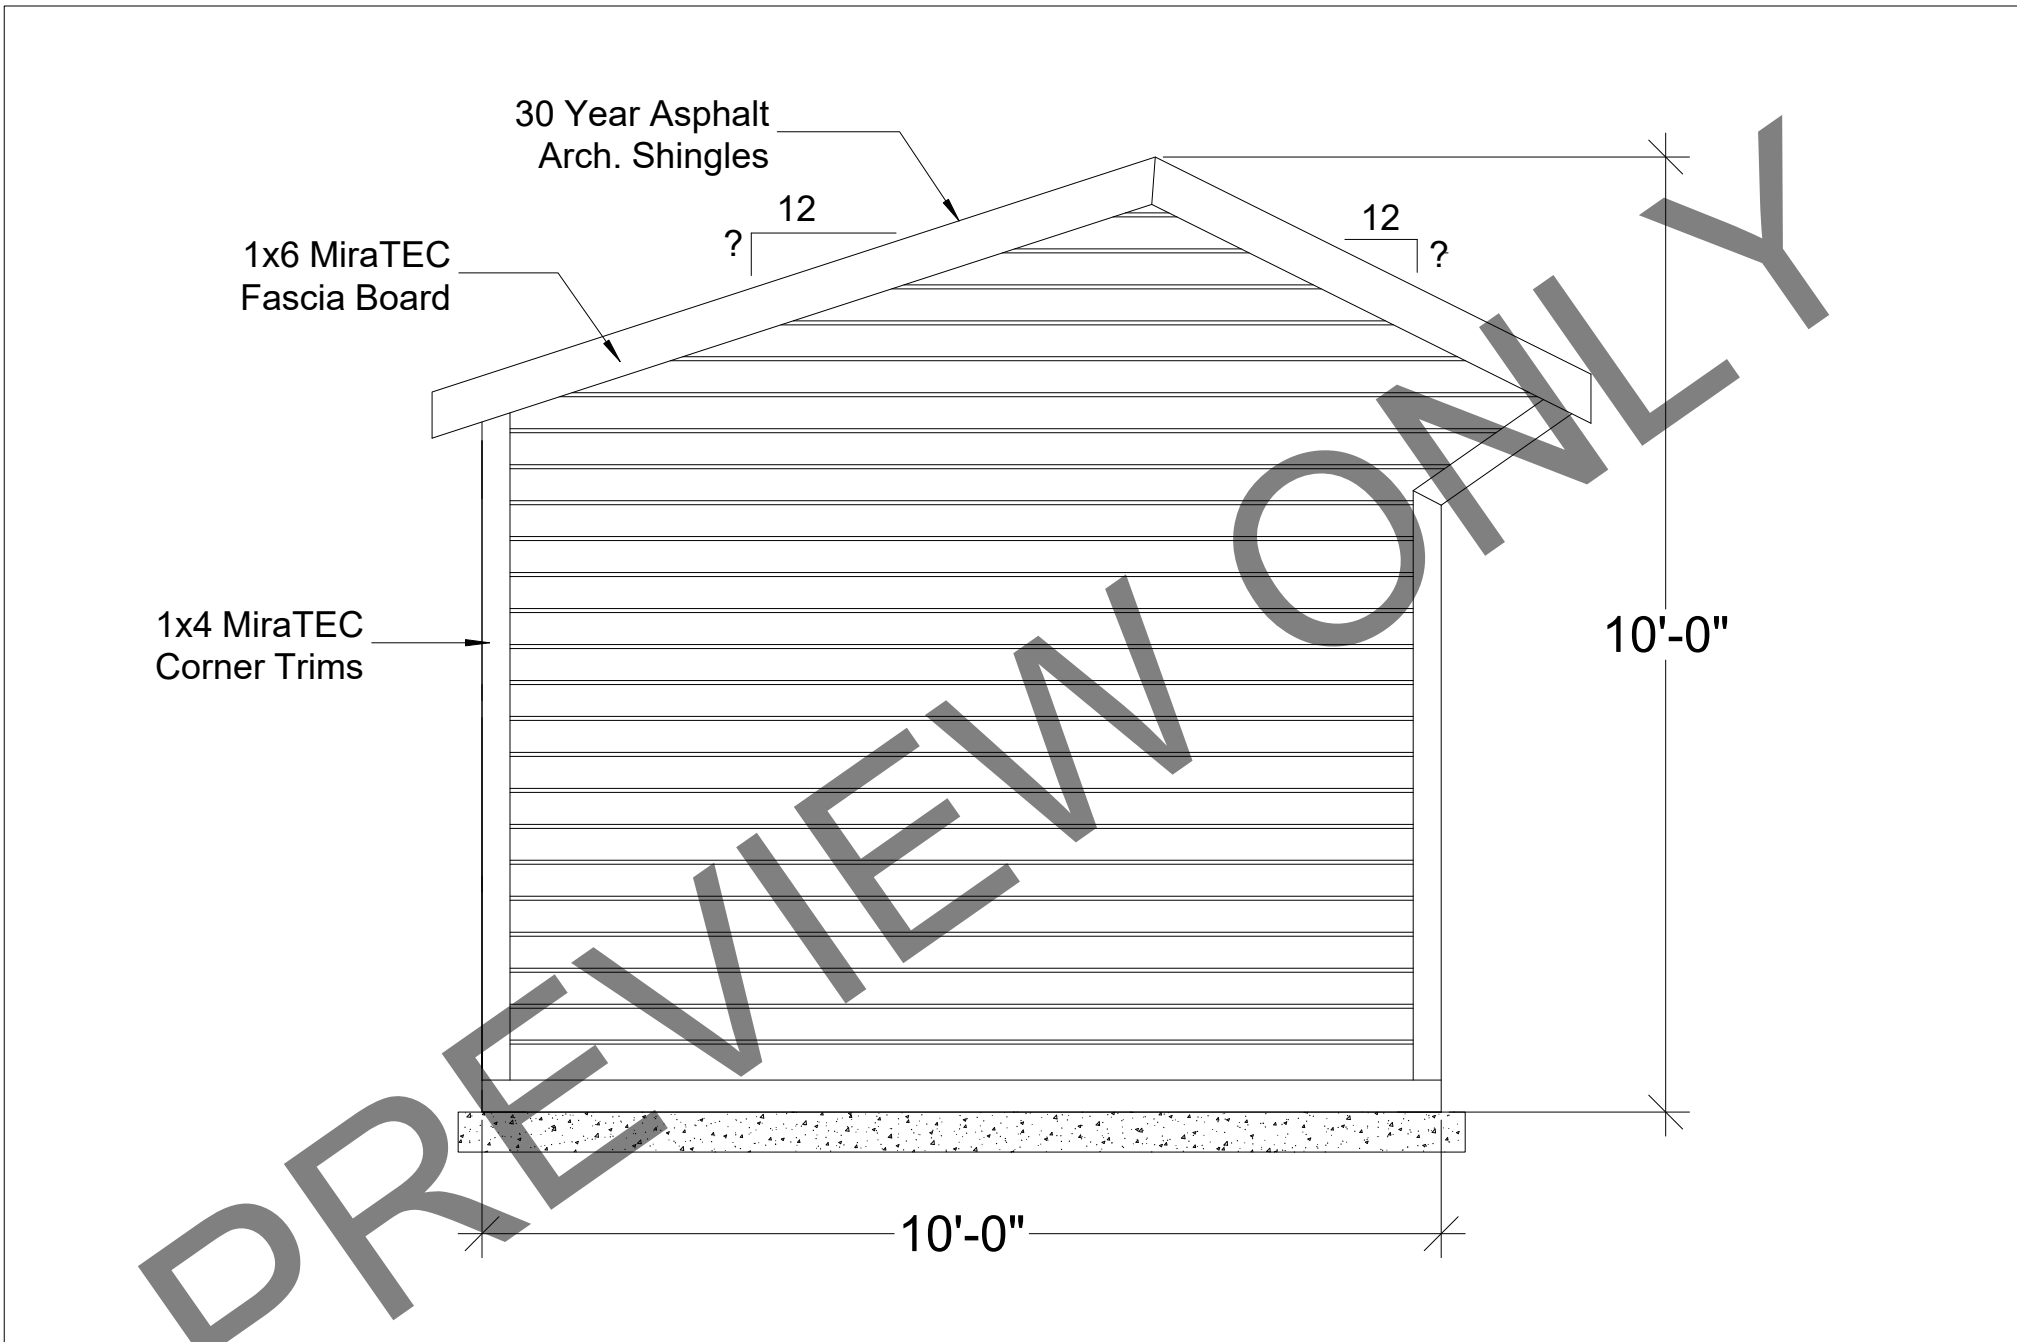

LEFT & RIGHT GABLE ELEVATIONS ARE THE SAME

NOTES ON COPYRIGHT

THIS DRAWING IS THE PROPERTY OF KEYSTONE BARN SUPPLY, LLC. YOU HEREBY AGREE THAT YOU WILL NOT UTILIZE, COPY, REPRODUCE OR TAKE ADVANTAGE OF THE DRAWING (OR ANY PART OF IT) WITHOUT OUR WRITTEN CONSENT.

YOU MAY NOT SELL, RESELL OR USE THIS DRAWING FOR ANY COMMERCIAL USE. THIS DRAWING MAY ONLY BE USED FOR PERSONAL USE.

Copyright © 2017 Keystone Barn Supply, LLC. All Rights Reserved.

SEAL

Keystone Barns

10'x12' GARDEN SHED

TITLE
GABLE VIEW ELEVATIONS

SIZE CAGE CODE DWG NO REV

SCALE 1/2"=1'-0" SHEET A.6

MATERIALS FOR 10'x12' CUSTOM BUILT GARDEN SHED

VERIFY ALL MATERIALS BEFORE BUILDING

FLOOR MATERIALS

- ? 6x6x? p.t.
- ? 6x6x? p.t.
- ? 2x6x? p.t.
- ? Joist Hangers
- ? 4x8x3/4" T&G or CDX Plywood

FRAMING MATERIALS

- ? 2x4x? Top & Bottom Plates
- ? 2x4x? Top & Bottom Plates
- ? 2x4x? Blocks, etc.
- ? 2x4x? Rafters
- ? 2x4x? Studs, Door
- ? 2x6x? Shelf, Door Header
- ? 1/2" CDX Plywood
(? for roof, ? for walls)

ROOFING MATERIALS

- ? Squares of 30 Year IKO
Shingles "Weatherwood" (? sq.f.)
(plus one extra bundle of 3-tab shingles)
- ? pcs. of Drip Edge (White)
- ? Roll #15 Felt

SIDING MATERIALS

- ? squares of Conquest
Double 4-1/2" Dutch Lap
"Coastal Sage" Siding
- ? 10' Starter Strips
- ? 5/8" 12' J-Channel (Coastal Sage)

TRIMS, CORNERS, DOOR, WINDOW

- ? MiraTech Trim (fascia)
- ? MiraTech Trim (trims, corners, door)
- ? Rough-Textured Boards (soffits)
- ? DuraTemp Plywood (doors)
- ? Transom Windows (doors)
- ? Flush-Mount Vinyl Window


By using these plans you agree not to hold Keystone Barn Supply, LLC, its owners and/or plan designers responsible for any mistakes or incorrect design. You also agree that Keystone Barn Supply LLC, its owners or plan designers will not be, under any circumstances liable to the consumer or end user for any incidental, consequential, special, exemplary, or punitive damages arising out of the use of these plans. You MUST ALWAYS consult with your local engineer and your contractor before using any of our plans or doing any construction work. You also agree not to hold Keystone Barn Supply, LLC, its owners or plan designers financially liable for material list inaccuracy (where list is included). You MUST ALWAYS confirm all and any materials provided on the plans with your contractor or/and lumber yard before ordering any of the materials.

NOTES:

WE CAN NOT GUARANTEE 100% ACCURACY OF THIS MATERIALS LIST. PLEASE CONFIRM WITH YOUR BUILDER OR LUMBER YARD BEFORE ORDERING ANY MATERIALS.

**THIS LIST OF MATERIALS IS PROVIDED AS A COURTESY ONLY
ALL MATERIALS MUST BE VERIFIED BEFORE PLACING ORDER**

DEPENDING ON YOUR LOCATION & MATERIALS AVAILABILITY SOME MATERIALS MIGHT HAVE TO BE CHANGED OR SUBSTITUTED. PLEASE CONFIRM WITH YOUR CONTRACTOR.

	10'x12' GARDEN SHED			
	MATERIALS			
SEAL	TITLE	SIZE	CAGE CODE	DWG NO
SCALE	SHEET	REV		MATERIALS