



4'x8' KEYSTONE CHICKEN COOP



(FOR CORNER POSTS)
(FOR SHORT POSTS)
BASE BOARDS)

(PURLINS, JOISTS, BLOCKS, ETC.)
(RAFTERS, PURLINS, ETC.)
(RAFTER PLATES, DOOR STUD)
4" (NESTING BOX BOTTOM - BUILD-UP 12" WIDE BOARD)

X PLYWOOD (FLOOR, NESTING BOX)
X OR OSB (ROOF)

NE BOARD (NESTING BOX ENTRY - RIPPED TO RIGHT WIDTH)
&G PINE BARN SIDING (VERTICAL SIDING, DOORS, FRONT SOFFIT, ETC. - CUT & RIP AS NEEDED)
Q.E. PINE BARN SIDING (TRIMS, DOORS, FASCIA, SOFFIT, ETC. - CUT & RIP AS NEEDED)
SIZE AND QUANTITY OF BOARDS WILL DEPEND ON HOW COOP IS BUILT AND HOW BOARDS ARE CUT

OF 30 YEAR ASPHALT SHINGLES
OF #15 FELT PAPER (OPTIONAL)
UM. DRIP EDGE

BUILD TO FIT FINISHED OPENINGS)
OX DROP-DOWN COVER (BUILD TO FIT)
ANK-OUT WINDOWS (FRONT OF COOP)
N RIGHT GABLE (OPTIONAL)
/N VENT DOOR (BUILD TO FIT)
INE METAL SCREEN (FOR BACK VENT)
HES AND OTHER HARDWARE

NOTES:


WE CAN NOT GUARANTEE 100% ACCURACY OF THIS MATERIALS LIST. PLEASE CONFIRM WITH YOUR BUILDER OR LUMBER YARD BEFORE ORDERING ANY MATERIALS.

**THIS LIST OF MATERIALS IS PROVIDED AS A COURTESY ONLY
ALL MATERIALS MUST BE VERIFIED BEFORE PLACING ORDER**



DEPENDING ON YOUR LOCATION & MATERIALS AVAILABILITY
SOME MATERIALS MIGHT HAVE TO BE CHANGED OR
SUBSTITUTED. PLEASE CONFIRM WITH YOUR CONTRACTOR.

By using these plans you agree not to hold Keystone Barn Supply, LLC, it's owners and/or plan designers responsible for any mistakes or incorrect design. You also agree that Keystone Barn Supply LLC, its owners or plan designers will not be, under any circumstances liable to the consumer or end user for any incidental, consequential, special, exemplary, or punitive damages arising out of the use of these plans. You MUST ALWAYS consult with your local engineer and your contractor before using any of our plans or doing any construction work. You also agree not to hold Keystone Barn Supply, LLC, it's owners or plan desingers finacially liable for material list inaccuracy (where list is included). You MUST ALWAYS confirm all and any materials provided on the plans with your contractor or/and lumber yard before ordering any of the materials.

CUSTOMER INFO		4'x8' KEYSTONE CHICKEN COOP	
		TITLE	
		MATERIALS	
SIZE	CAGE CODE	DWG NO	REV
SCALE	3/4"=1'-0"		SHEET

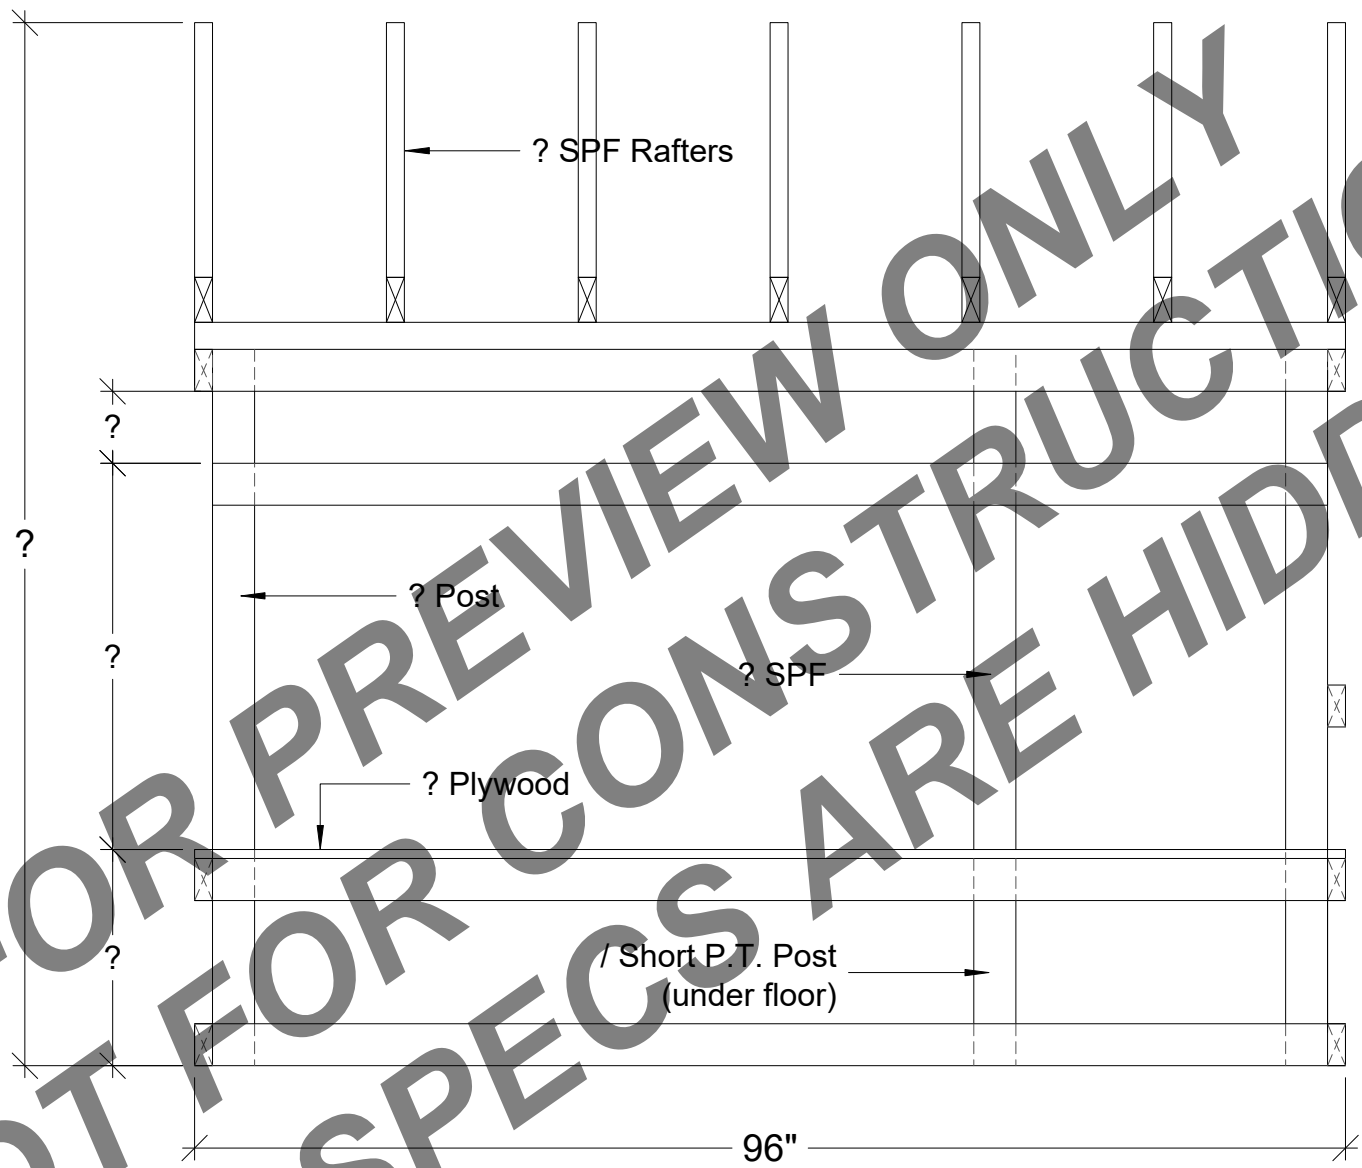

NOTES ON COPYRIGHT THIS DRAWING IS THE PROPERTY OF KEYSTONE BARN SUPPLY, LLC. YOU HEREBY AGREE THAT YOU WILL NOT UTILIZE, COPY, REPRODUCE OR TAKE ADVANTAGE OF THE DRAWING (OR ANY PART OF IT) WITHOUT OUR WRITTEN CONSENT. YOU MAY NOT SELL, RESELL OR USE THIS DRAWING FOR ANY COMMERCIAL USE. THIS DRAWING MAY ONLY BE USED FOR PERSONAL USE.		4'x8' KEYSTONE CHICKEN COOP	
		TITLE	
		BACK WALL DETAILS	
		SIZE	CAGE CODE DWG NO
		REV	
© 2017 Keystone Barn Supply, LLC. All Rights Reserved.		SCALE	3/4"=1'-0"
			SHEET
			A.8

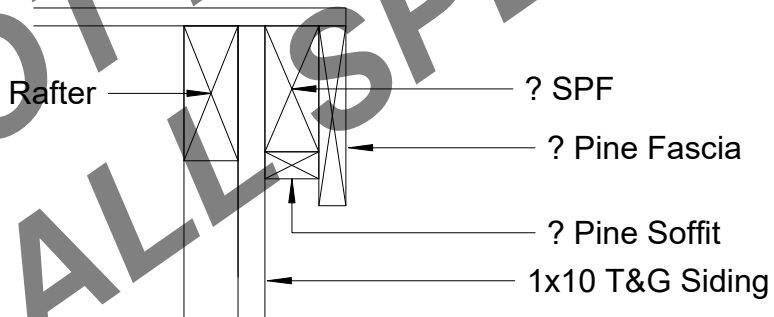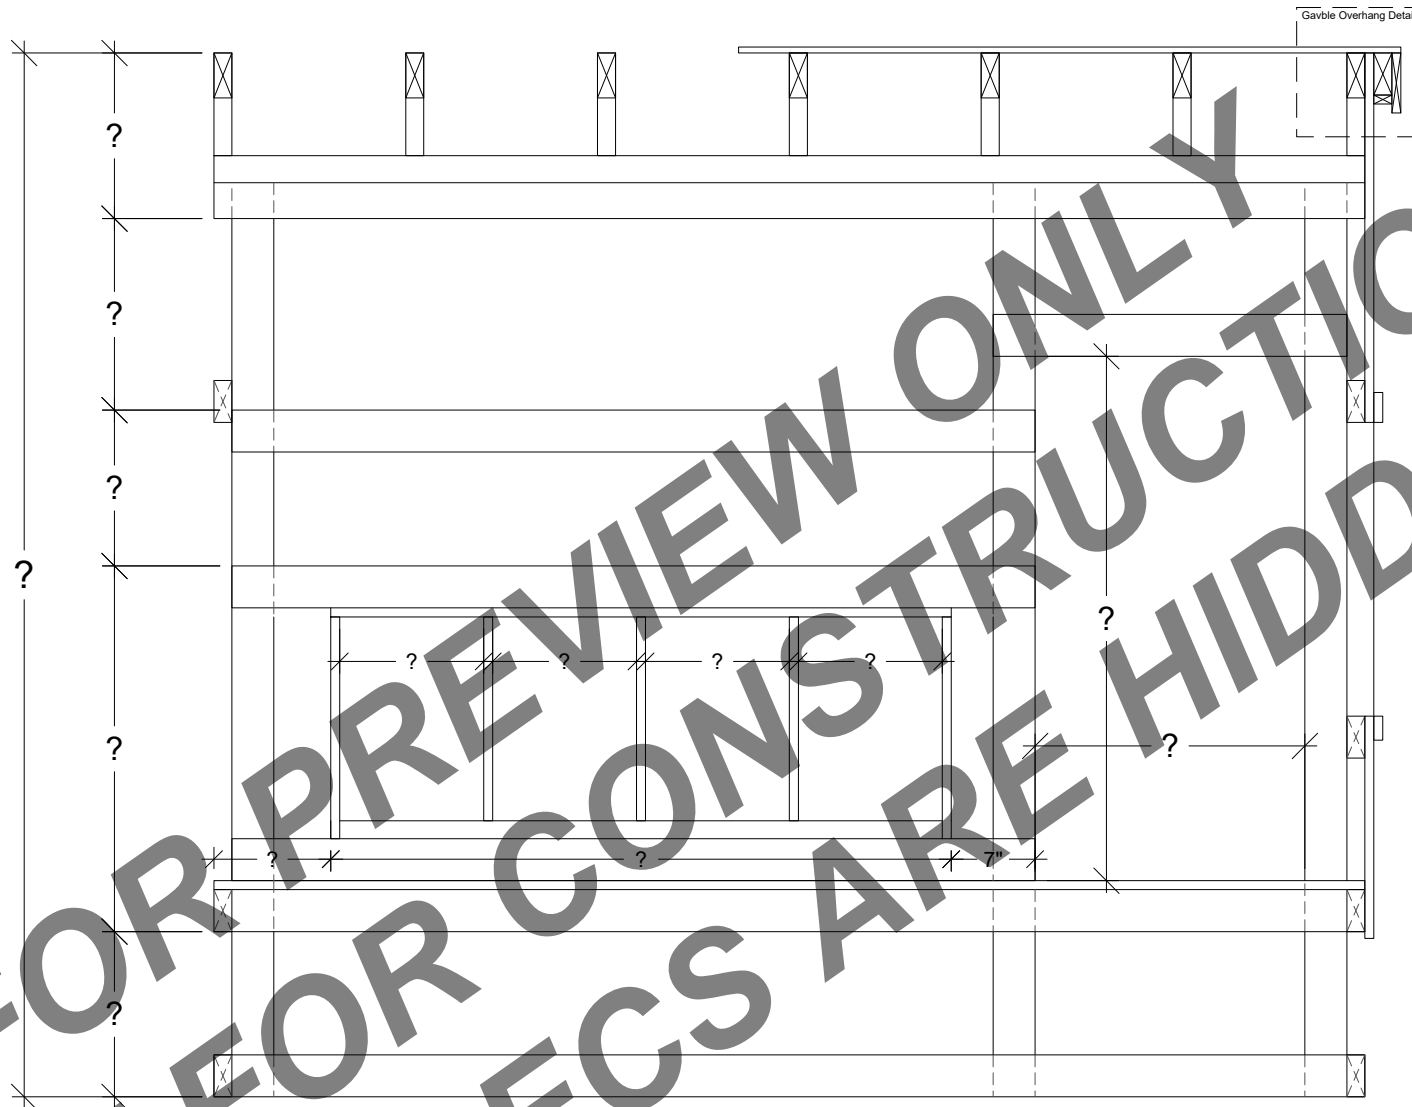

NOTES ON COPYRIGHT

THIS DRAWING IS THE PROPERTY OF KEYSTONE BARN SUPPLY, LLC. YOU HEREBY AGREE THAT YOU WILL NOT UTILIZE, COPY, REPRODUCE OR TAKE ADVANTAGE OF THE DRAWING (OR ANY PART OF IT) WITHOUT OUR WRITTEN CONSENT.

YOU MAY NOT SELL, RESELL OR USE THIS DRAWING FOR ANY COMMERCIAL USE. THIS DRAWING MAY ONLY BE USED FOR PERSONAL USE.

© 2017 Keystone Barn Supply, LLC. All Rights Reserved.

4'x8' KEYSTONE CHICKEN COOP

TITLE

FRONT WALL DETAILS

SIZE

CAGE CODE

DWG NO


REV

SCALE


3/4"=1'-0"

SHEET

A.7




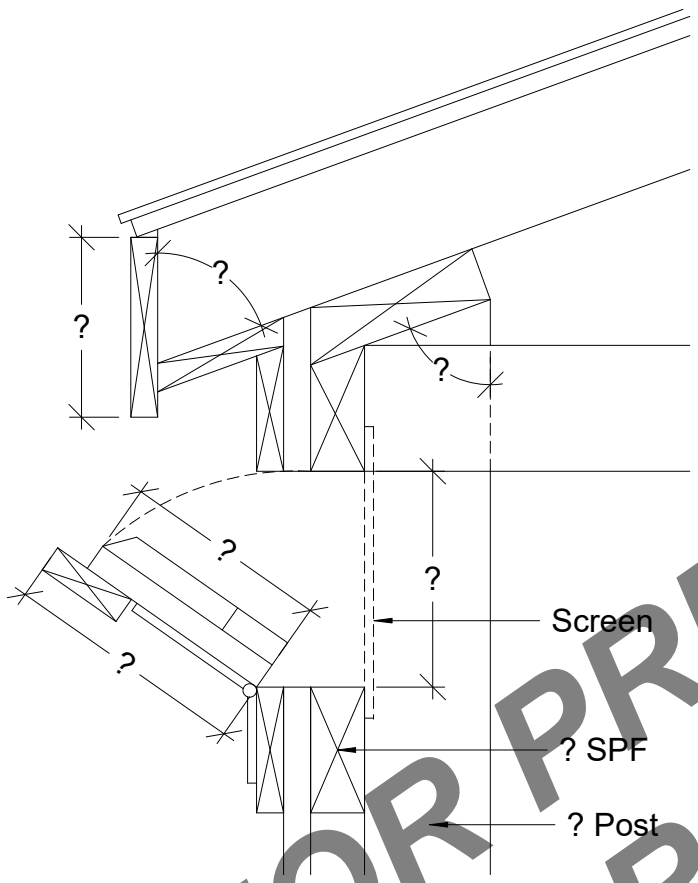


1
A.6 BACK OVERHANG
SCALE: 3/4"=1'-0"

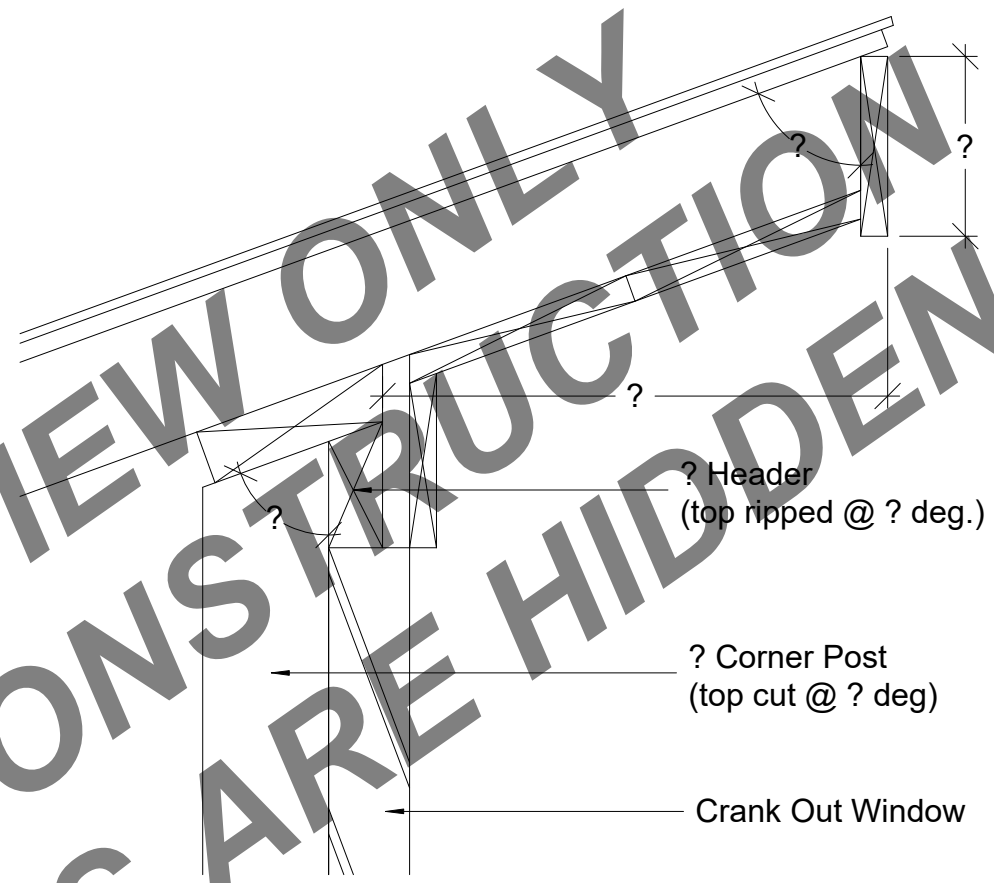


2
A.6 FRONT OVERHANG
SCALE: 3/4"=1'-0"

NOTES ON COPYRIGHT		4'x8' KEYSTONE CHICKEN COOP	
THIS DRAWING IS THE PROPERTY OF KEYSTONE BARN SUPPLY, LLC. YOU HEREBY AGREE THAT YOU WILL NOT UTILIZE, COPY, REPRODUCE OR TAKE ADVANTAGE OF THE DRAWING (OR ANY PART OF IT) WITHOUT OUR WRITTEN CONSENT.		TITLE	
YOU MAY NOT SELL, RESELL OR USE THIS DRAWING FOR ANY COMMERCIAL USE. THIS DRAWING MAY ONLY BE USED FOR PERSONAL USE.		OVERHANG DETAILS	
© 2017 Keystone Barn Supply, LLC. All Rights Reserved.		SIZE	REV
SCALE 3/4"=1'-0"		CAGE CODE	DWG NO
		SHEET	A.6

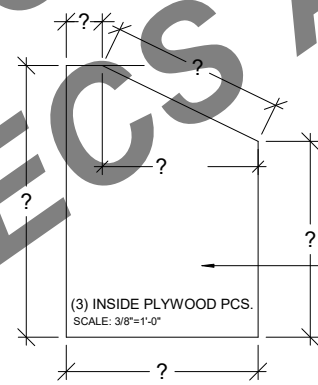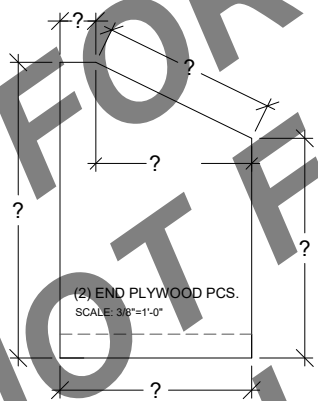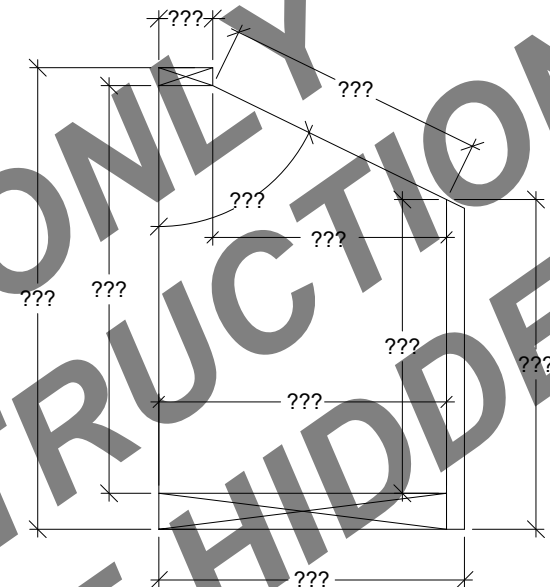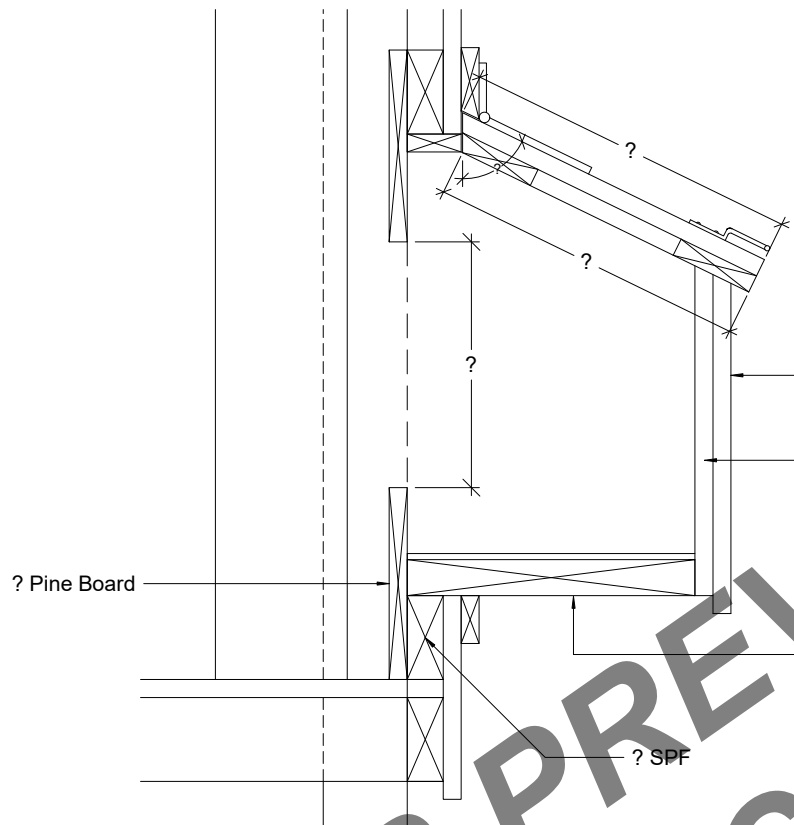

? Plywood

<p>NOTES ON COPYRIGHT</p> <p>THIS DRAWING IS THE PROPERTY OF KEYSTONE BARN SUPPLY, LLC. YOU HEREBY AGREE THAT YOU WILL NOT UTILIZE, COPY, REPRODUCE OR TAKE ADVANTAGE OF THE DRAWING (OR ANY PART OF IT) WITHOUT OUR WRITTEN CONSENT.</p> <p>YOU MAY NOT SELL, RESELL OR USE THIS DRAWING FOR ANY COMMERCIAL USE. THIS DRAWING MAY ONLY BE USED FOR PERSONAL USE.</p> <p>© 2017 Keystone Barn Supply, LLC. All Rights Reserved.</p>				<p>4'x8' KEYSTONE CHICKEN COOP</p>			
<p>THIS DRAWING IS THE PROPERTY OF KEYSTONE BARN SUPPLY, LLC. YOU HEREBY AGREE THAT YOU WILL NOT UTILIZE, COPY, REPRODUCE OR TAKE ADVANTAGE OF THE DRAWING (OR ANY PART OF IT) WITHOUT OUR WRITTEN CONSENT.</p> <p>YOU MAY NOT SELL, RESELL OR USE THIS DRAWING FOR ANY COMMERCIAL USE. THIS DRAWING MAY ONLY BE USED FOR PERSONAL USE.</p> <p>© 2017 Keystone Barn Supply, LLC. All Rights Reserved.</p>				<p>NESTING BOX DETAILS</p>			
SIZE	CAGE CODE	DWG NO		SCALE	1/2"=1'-0"	SHEET	A.5

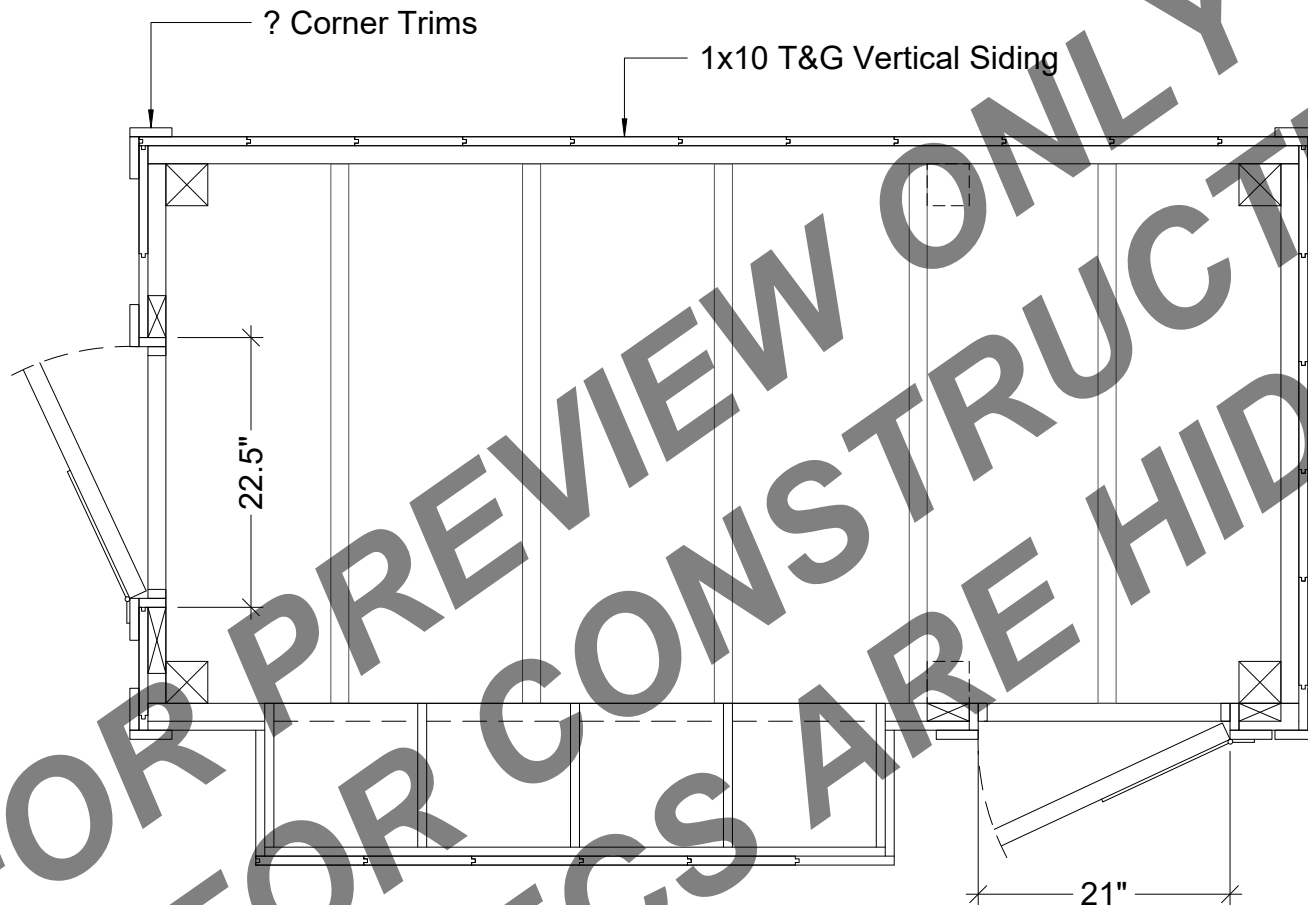

NOTES ON COPYRIGHT

THIS DRAWING IS THE PROPERTY OF KEYSTONE BARN SUPPLY, LLC. YOU HEREBY AGREE THAT YOU WILL NOT UTILIZE, COPY, REPRODUCE OR TAKE ADVANTAGE OF THE DRAWING (OR ANY PART OF IT) WITHOUT OUR WRITTEN CONSENT.

YOU MAY NOT SELL, RESELL OR USE THIS DRAWING FOR ANY COMMERCIAL USE. THIS DRAWING MAY ONLY BE USED FOR PERSONAL USE.

© 2017 Keystone Barn Supply, LLC. All Rights Reserved.

4'x8' KEYSTONE CHICKEN COOP

TITLE

FLOOR PLAN VIEW

SIZE

CAGE CODE

DWG NO


REV

SCALE

3/4"=1'-0"

SHEET

A.4

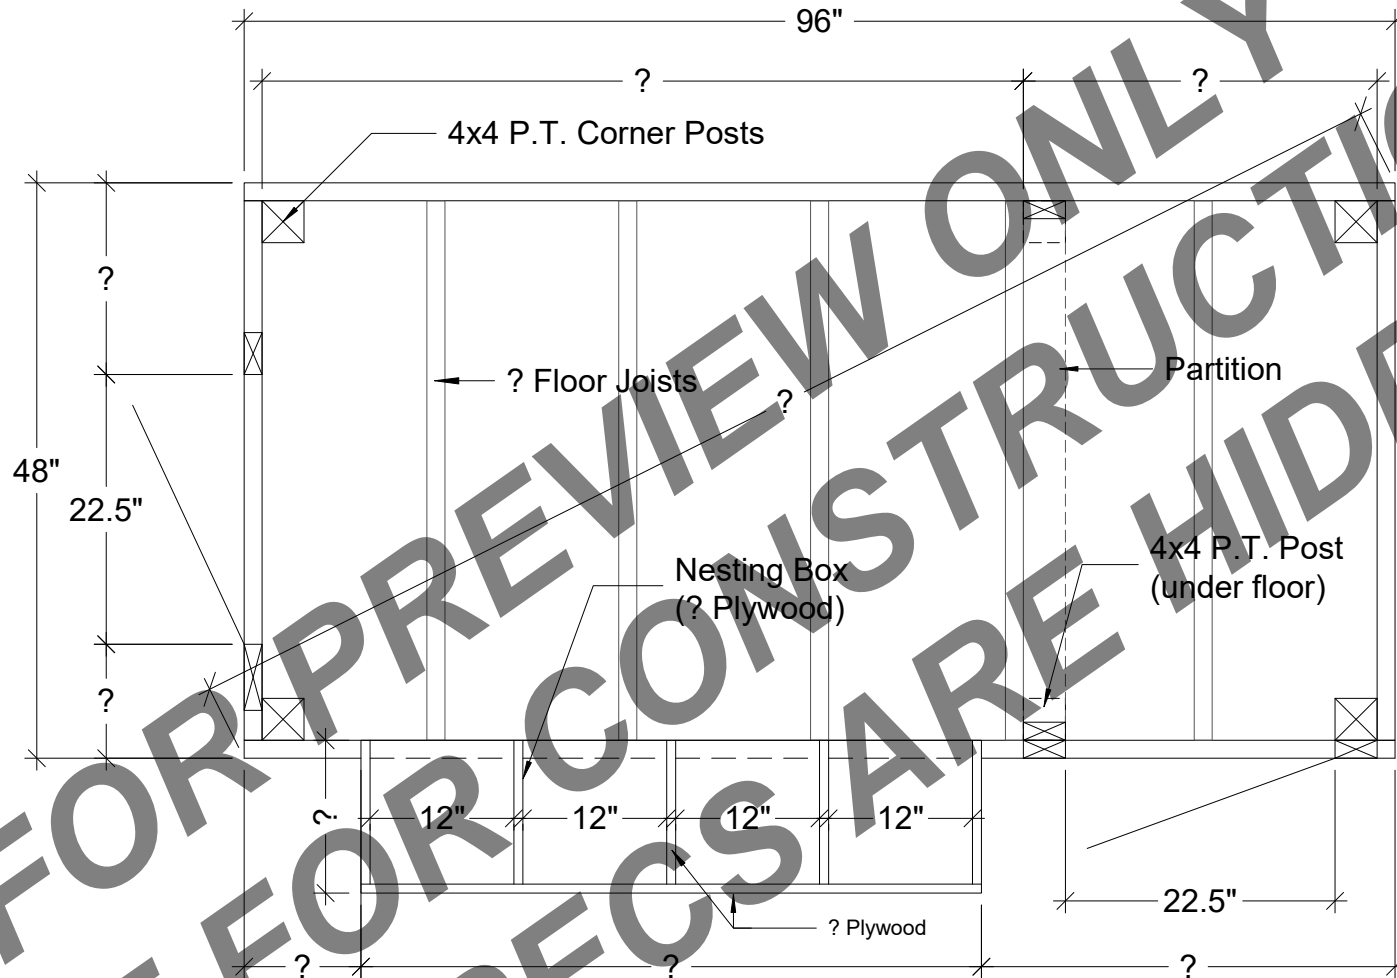

NOTES ON COPYRIGHT


THIS DRAWING IS THE PROPERTY OF KEYSTONE BARN SUPPLY, LLC. YOU HEREBY AGREE THAT YOU WILL NOT UTILIZE, COPY, REPRODUCE OR TAKE ADVANTAGE OF THE DRAWING (OR ANY PART OF IT) WITHOUT OUR WRITTEN CONSENT.

YOU MAY NOT SELL, RESELL OR USE THIS DRAWING FOR ANY COMMERCIAL USE. THIS DRAWING MAY ONLY BE USED FOR PERSONAL USE.

© 2017 Keystone Barn Supply, LLC. All Rights Reserved.

4'x8' KEYSTONE CHICKEN COOP

TITLE FLOOR PLAN DETAILS			
SIZE	CAGE CODE	DWG NO	REV
SCALE 3/4"=1'-0"	SHEET A.3		

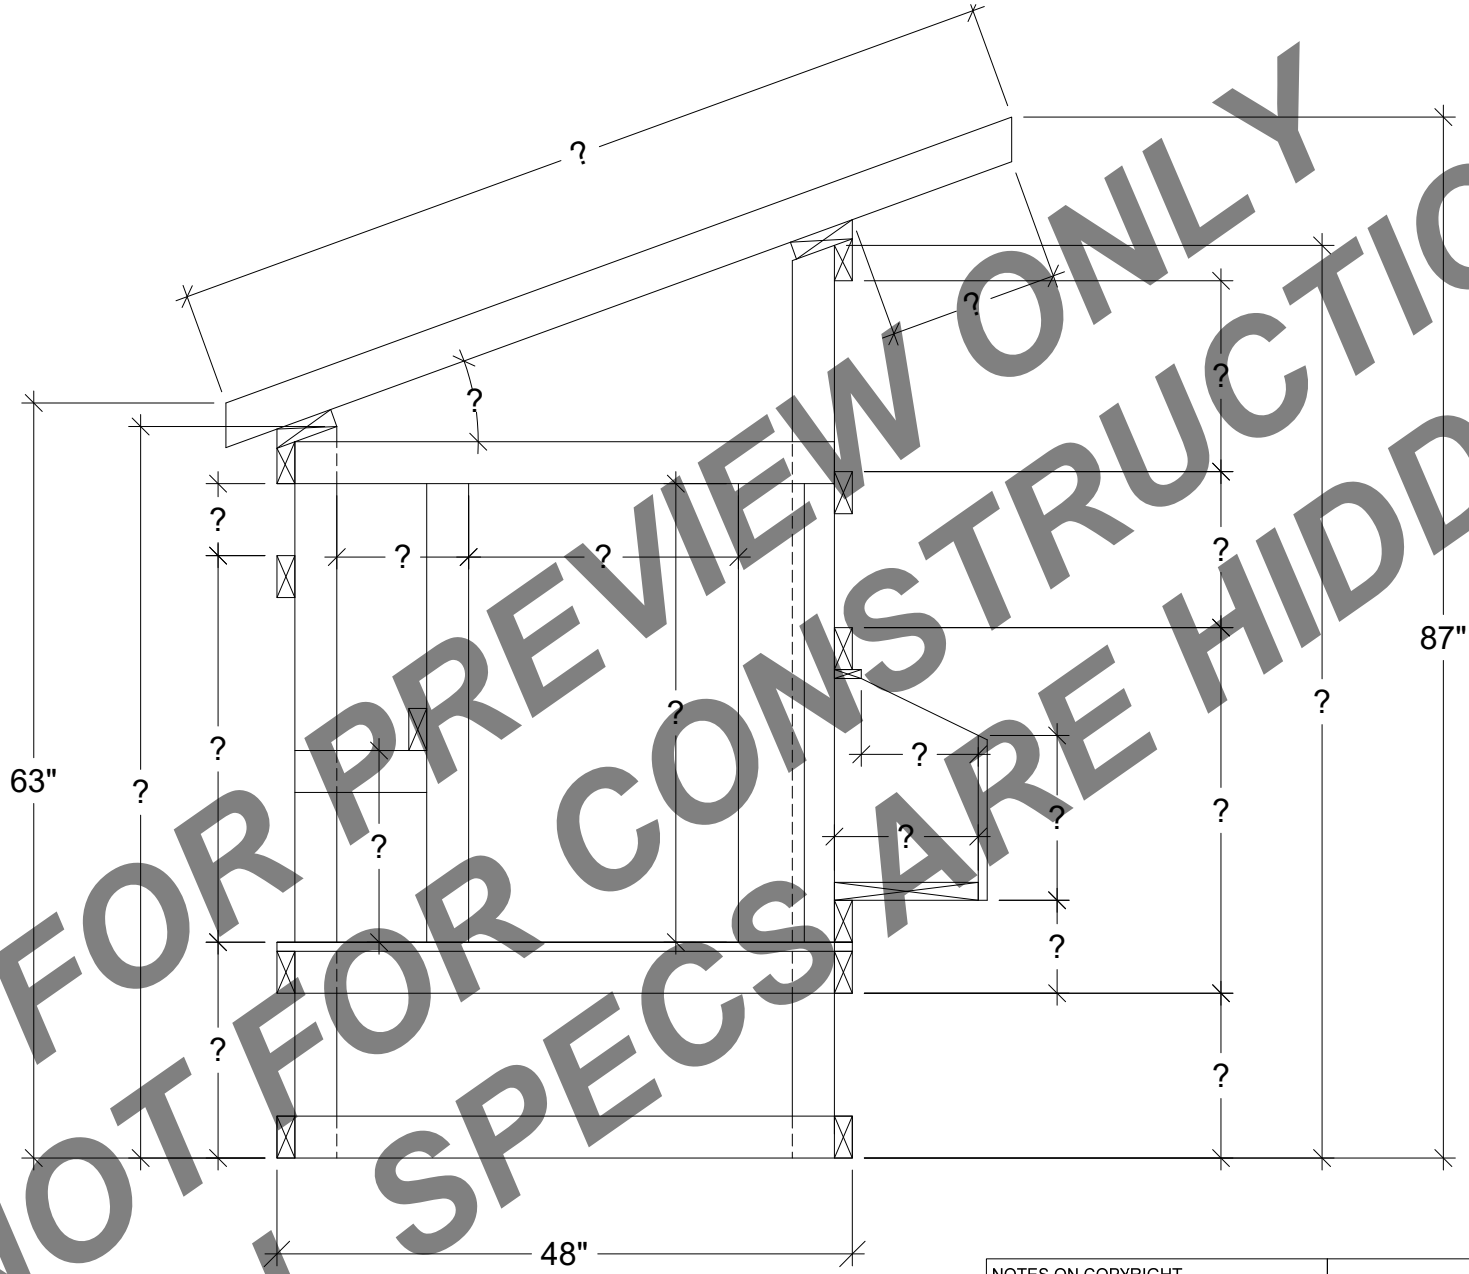

FOR PREVIEW ONLY
NOT FOR CONSTRUCTION
ALL SPECS ARE HIDDEN

<p>NOTES ON COPYRIGHT</p> <p>THIS DRAWING IS THE PROPERTY OF KEYSTONE BARN SUPPLY, LLC. YOU HEREBY AGREE THAT YOU WILL NOT UTILIZE, COPY, REPRODUCE OR TAKE ADVANTAGE OF THE DRAWING (OR ANY PART OF IT) WITHOUT OUR WRITTEN CONSENT.</p> <p>YOU MAY NOT SELL, RESELL OR USE THIS DRAWING FOR ANY COMMERCIAL USE. THIS DRAWING MAY ONLY BE USED FOR PERSONAL USE.</p> <p>© 2017 Keystone Barn Supply, LLC. All Rights Reserved.</p>				<p>4'x8' KEYSTONE CHICKEN COOP</p>			
<p>TITLE</p> <p>GABLE CONSTR. DIMENSIONS</p>				<p>SIZE CAGE CODE DWG NO REV</p>			
<p>SCALE 3/4"=1'-0"</p>				<p>SHEET A.1</p>			

